






Front Elevation

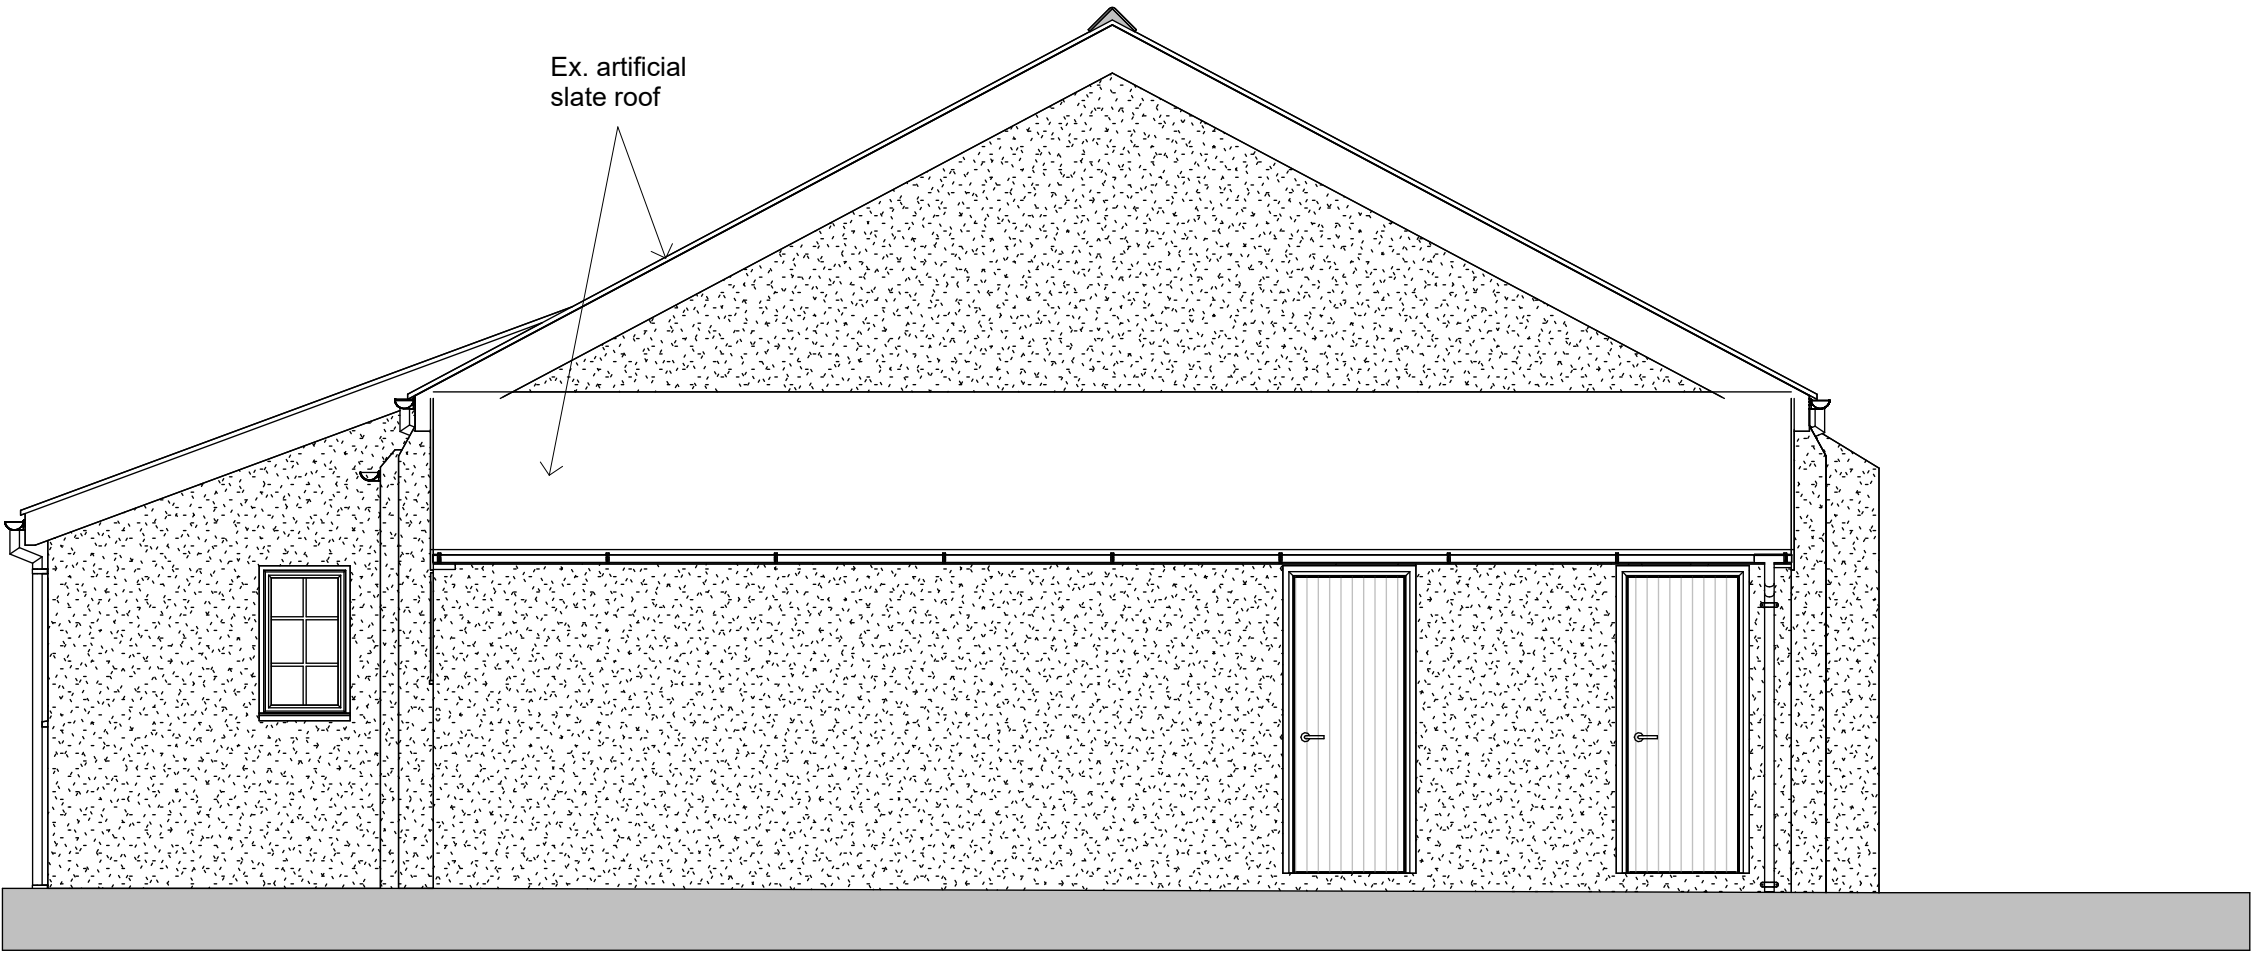

Rear Elevation

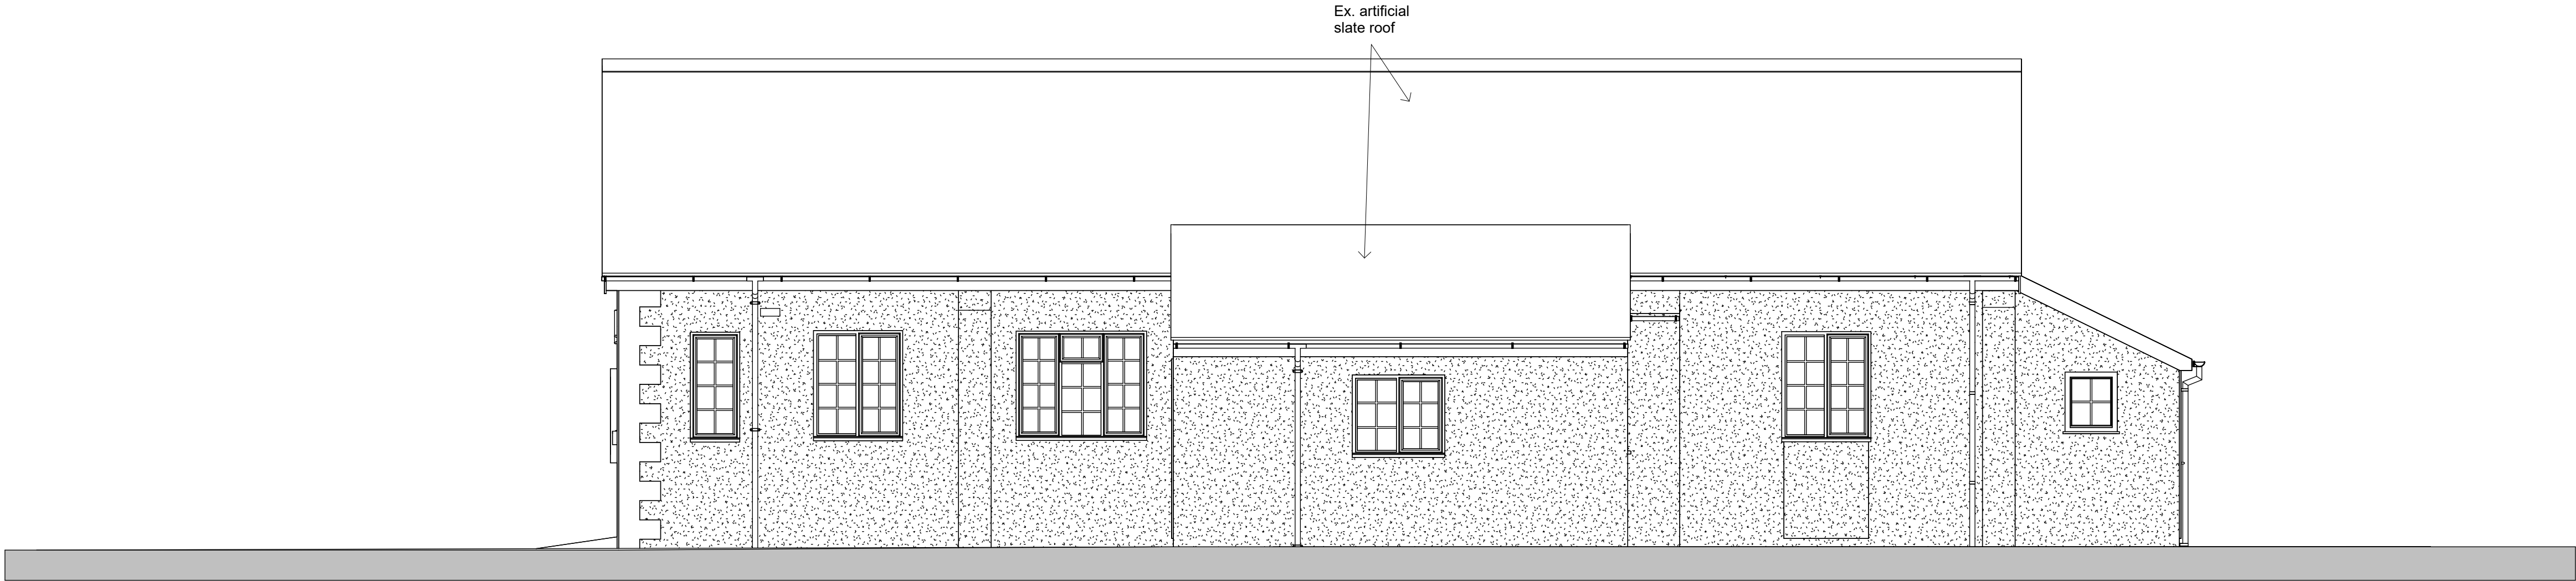

Side Elevation

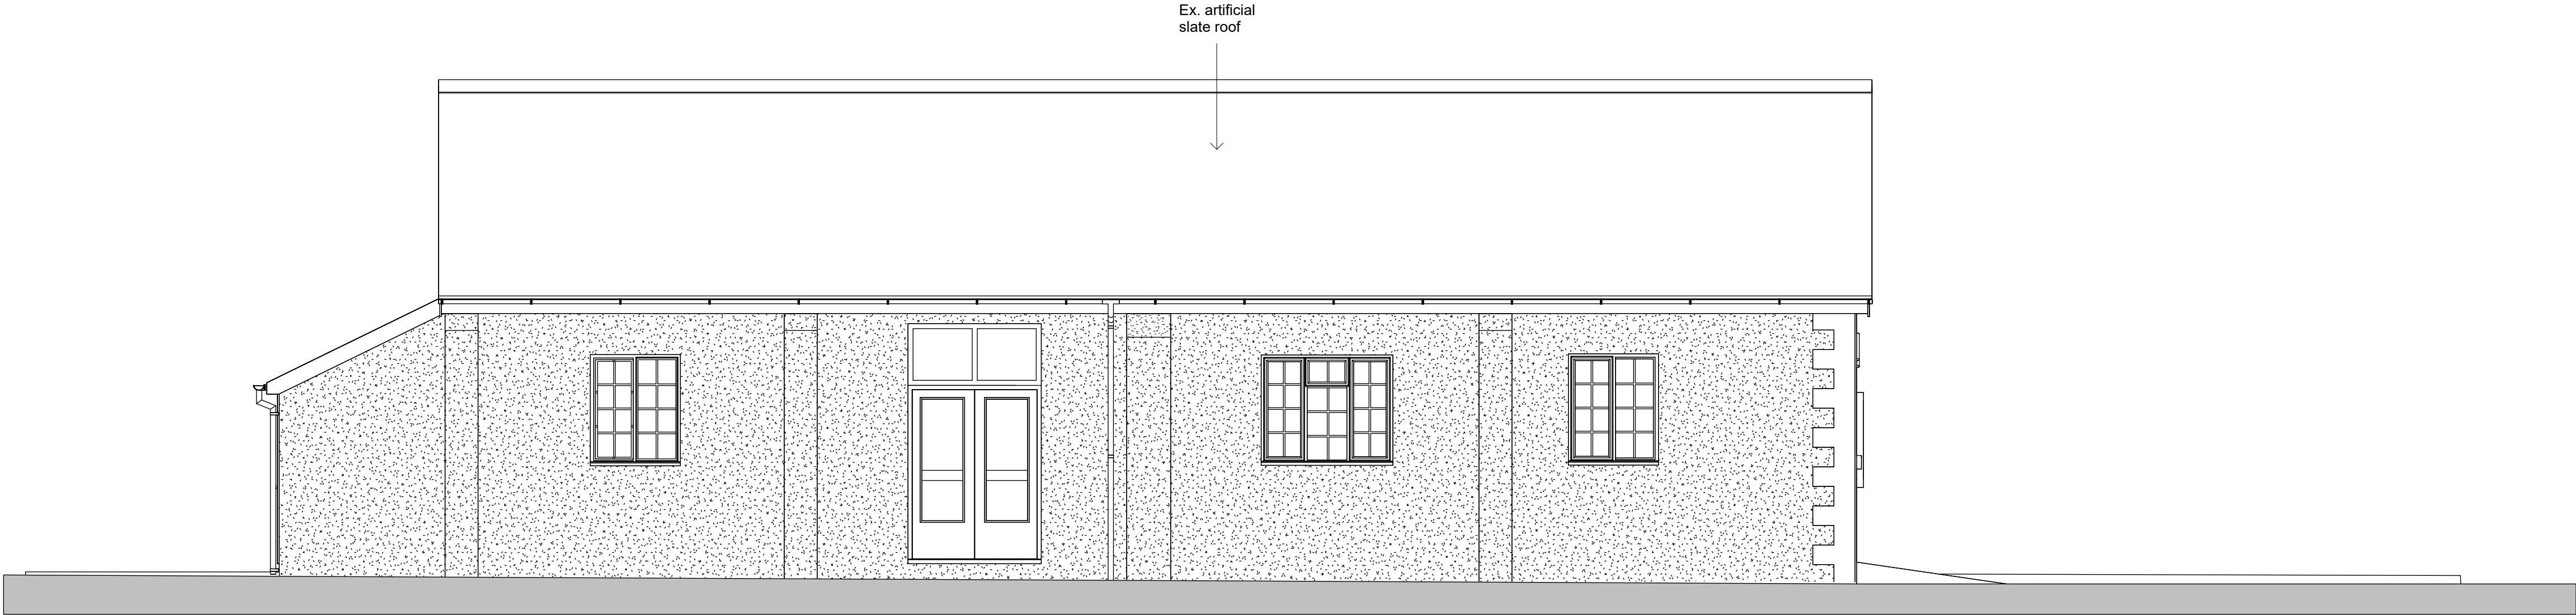

Side Elevation

This drawing is copyright and remains the property of Porter Consulting & Management Services Limited unless released by written consent. It may not be reproduced nor the information contained herein passed onto third parties without the written consent of Porter Consulting & Management Services Limited.

All works to be carried out to the satisfaction of the local authority and in conjunction with current Bye-Laws and Construction (Design and Management) Regulations 2015 (where applicable).

Verify all dimensions before proceeding.

NOTES: A1

SCALE 1:50
0 1 2 3

ISSUE DATE	REVISION
13 JUN 22	A Issued for planning

PROJECT:
Launton Parish Hall

DRAWING:
Existing Elevations

STATUS:
For Planning


The Barn, College Farm, Chearsley Road, Long Crendon
Buckinghamshire, HP18 9AP
01844 202932
info@pcmsdesign.co.uk
www.pcmsdesign.co.uk

DRAWING Number & Revision:
540 - 103 A