


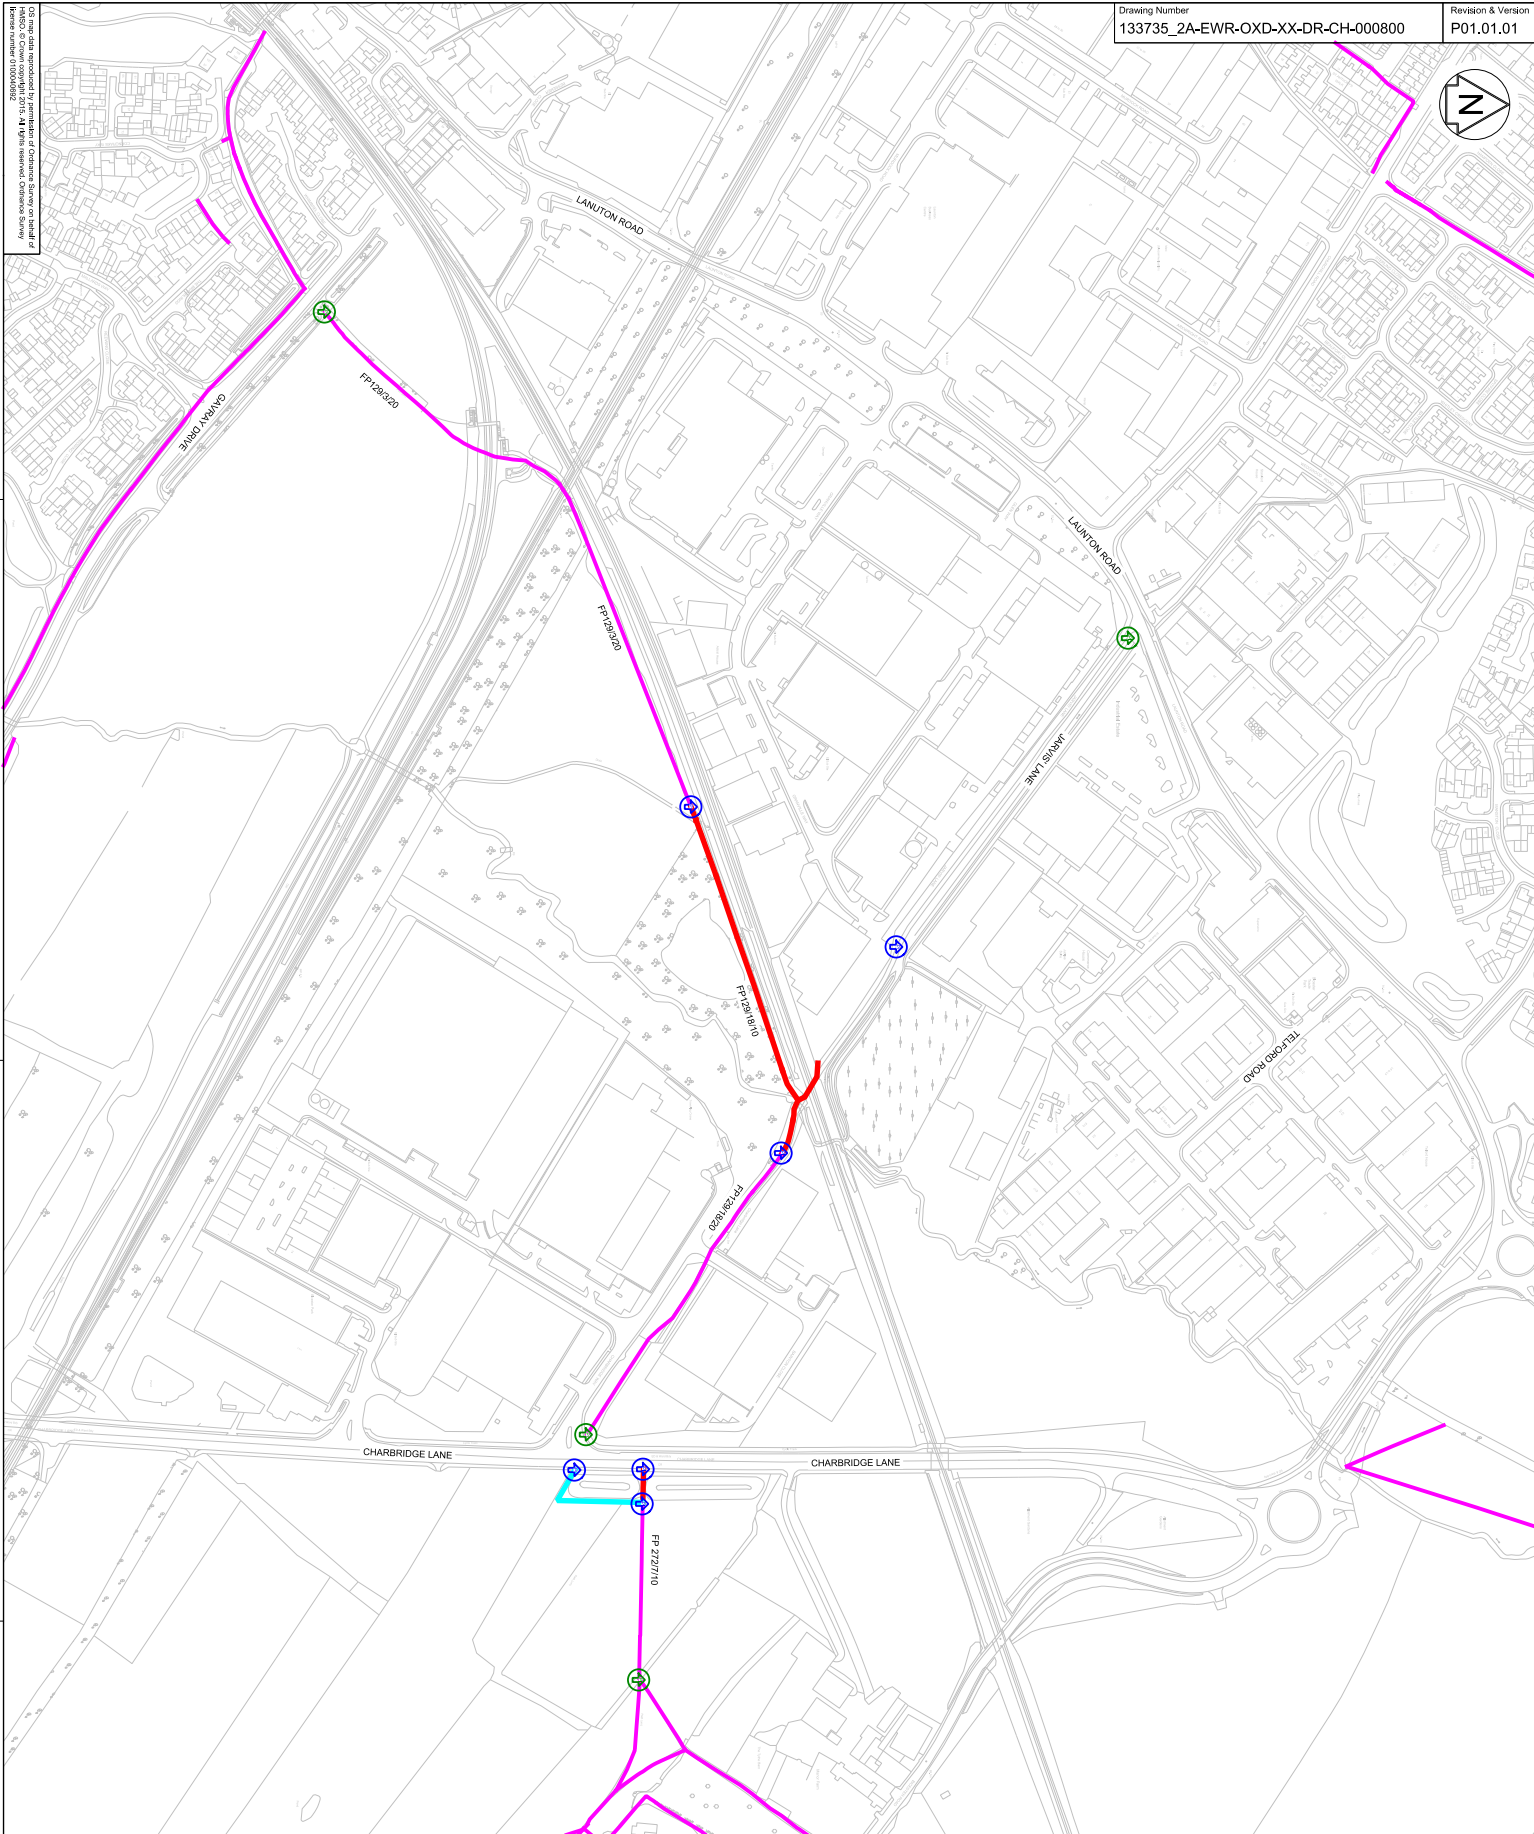

- TEMPORARY CLOSURE
- TEMPORARY DIVERSION
- EXISTING FOOTPATH
- CLOSURE NOTICE
- ADVANCED CLOSURE NOTICE

RESERVED FOR APPROVED
FOR CONSTRUCTION

WIP - Design
S0



East West Rail
(Western Section)
Phase 2

PROW JARVIS LANE
CLOSURE NOTICE

Drawn	Signed	Date	16/04/20
Checked	Signed	Date	
Approved	Signed	Date	
As Shown	OXD - 109200	Sheet	1 of 1
Drawn / Design / Rev	Normal	Revision	P01
Drawn / Design / Rev	Normal	Revision	P01