
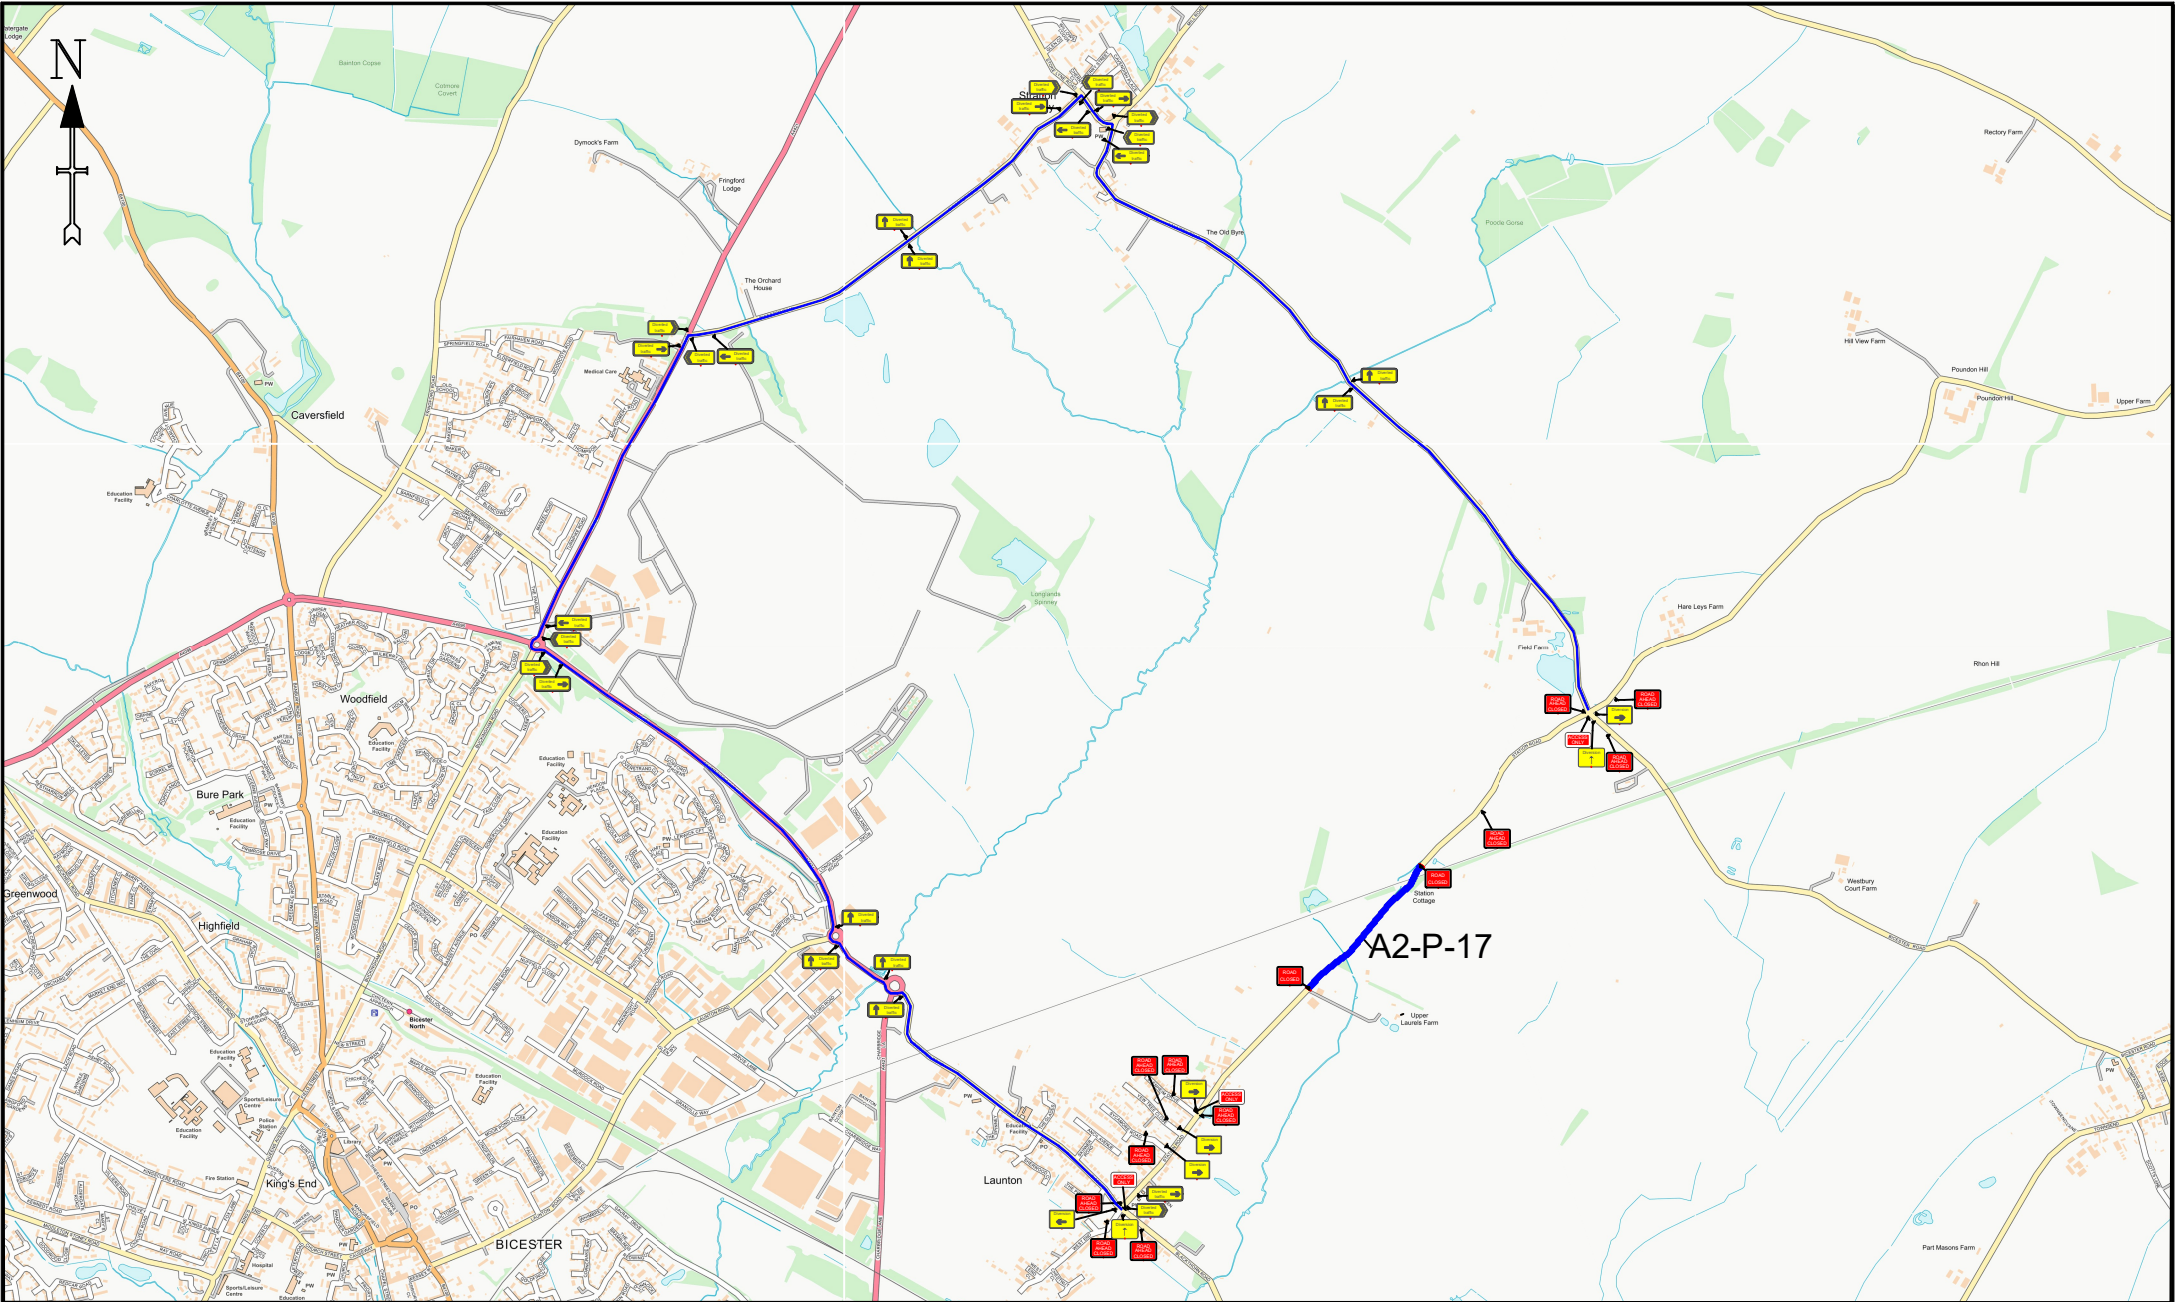


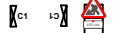

Drawing Office		Site Details Address		Drawing Notes	
 Connecting People		A2-P-17 Station Road OX26 5DS		1. Do not scale from this drawing. All dimensions to be verified on site. 2. It will be the responsibility of the contractor to ensure that all temporary traffic management shall be in accordance with the Traffic Signs Manual chapter 8 2005. Safety at Street works 2015, Traffic Signs Regulations and General Directions 2016 and all current / relevant health and safety legislation. 3. All signage placement will be subject to variable site working system and all signage will be secured / stabilized with straps or sandbags. 4. A minimum lateral safety zone of 0.5M will be maintained at all times. 5. A measuring survey line of 3.0m will be maintained for vehicles. 6. A safe segregated working area will be provided and maintained at all times. 7. Minimum size of temporary signage will be 750mm. CRE Approval: Ish Approved By: DB Approval Date: Checked By: EL	
DWG Number EWR2-2A-A2-0014 Revision 2 Drawn By PT Survey By Cust Checked By EL		Date Surveyed Date Drawn 14-05-20 Phase Number 1 of 1 Page Number 1 of 1		 Area of Works  Safety Zones  Temp Traffic Signals  900mm/1200mm Road Signs on 'A' Frames  750mm Road Signs  750mm/1m Road Cones	