


C:\Users\jane.clark\OneDrive - Oxfordshire County Council\ITRO useful info\CAD plans\Bicester, A4421 Charbridge Lane Toucan.dwg

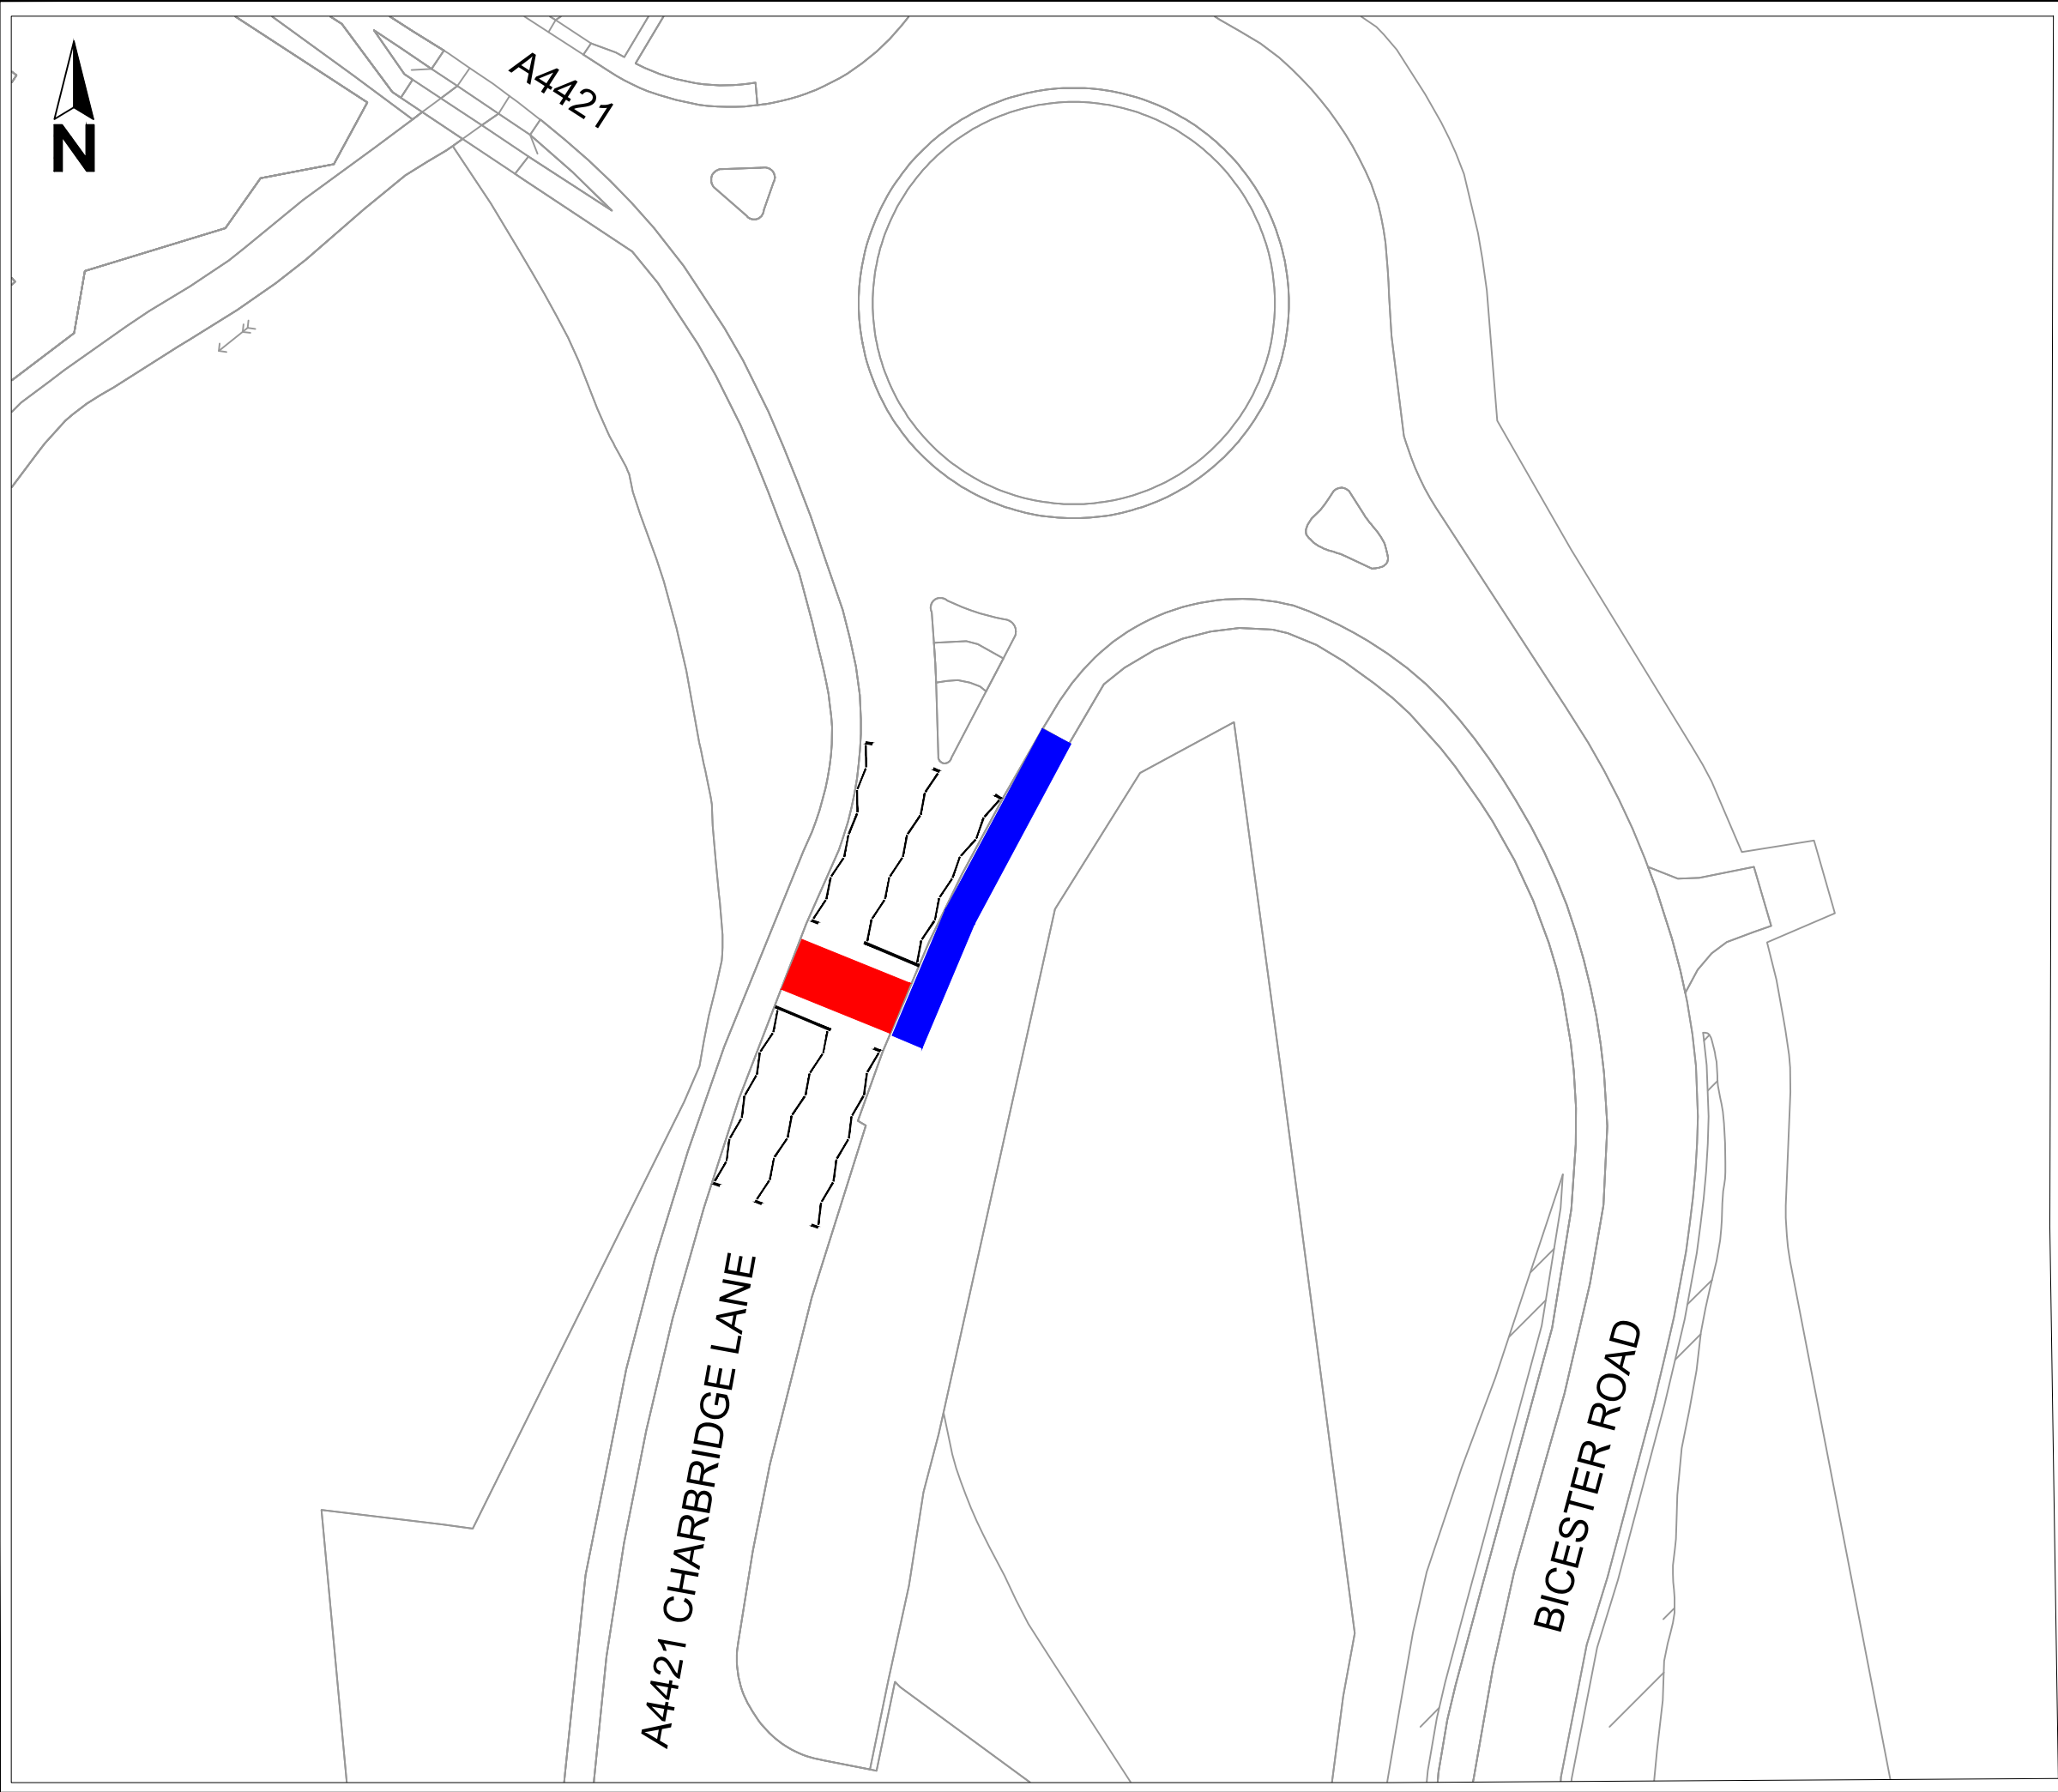

Key

Proposed location of Toucan Crossing

Proposed Shared Use Cycle Track

Reproduced from the Ordnance Survey mapping with the permission of the Controller of Her Majesty's Stationery Office © Crown Copyright. Unauthorised reproduction infringes Crown Copyright, and may lead to prosecution or civil proceedings.
Oxfordshire County Council Licence No LA076805

Rev.	Date	Purpose of revision	Drawn	Checked	Approved



OXFORDSHIRE

COUNTY COUNCIL

Bill Cotton
Corporate Director of
Environment and Place
Communities
Oxfordshire County Council
County Hall
Oxford
OX1 1ND
Tel: 0345 310 11 11
Fax: (01865) 241577

Project title

PROPOSED TOUCAN CROSSING AND
SHARED USE CYCLE TRACK

Drawing title

A4421 CHARBRIDGE LANE
BICESTER

Drawing Status

Scale @ A3	Drawn by JaC	Checked by	Approved by
N.T.S.	Date drawn 06/22	Date checked	Date approved

Oxfordshire Project No. & File Ref