


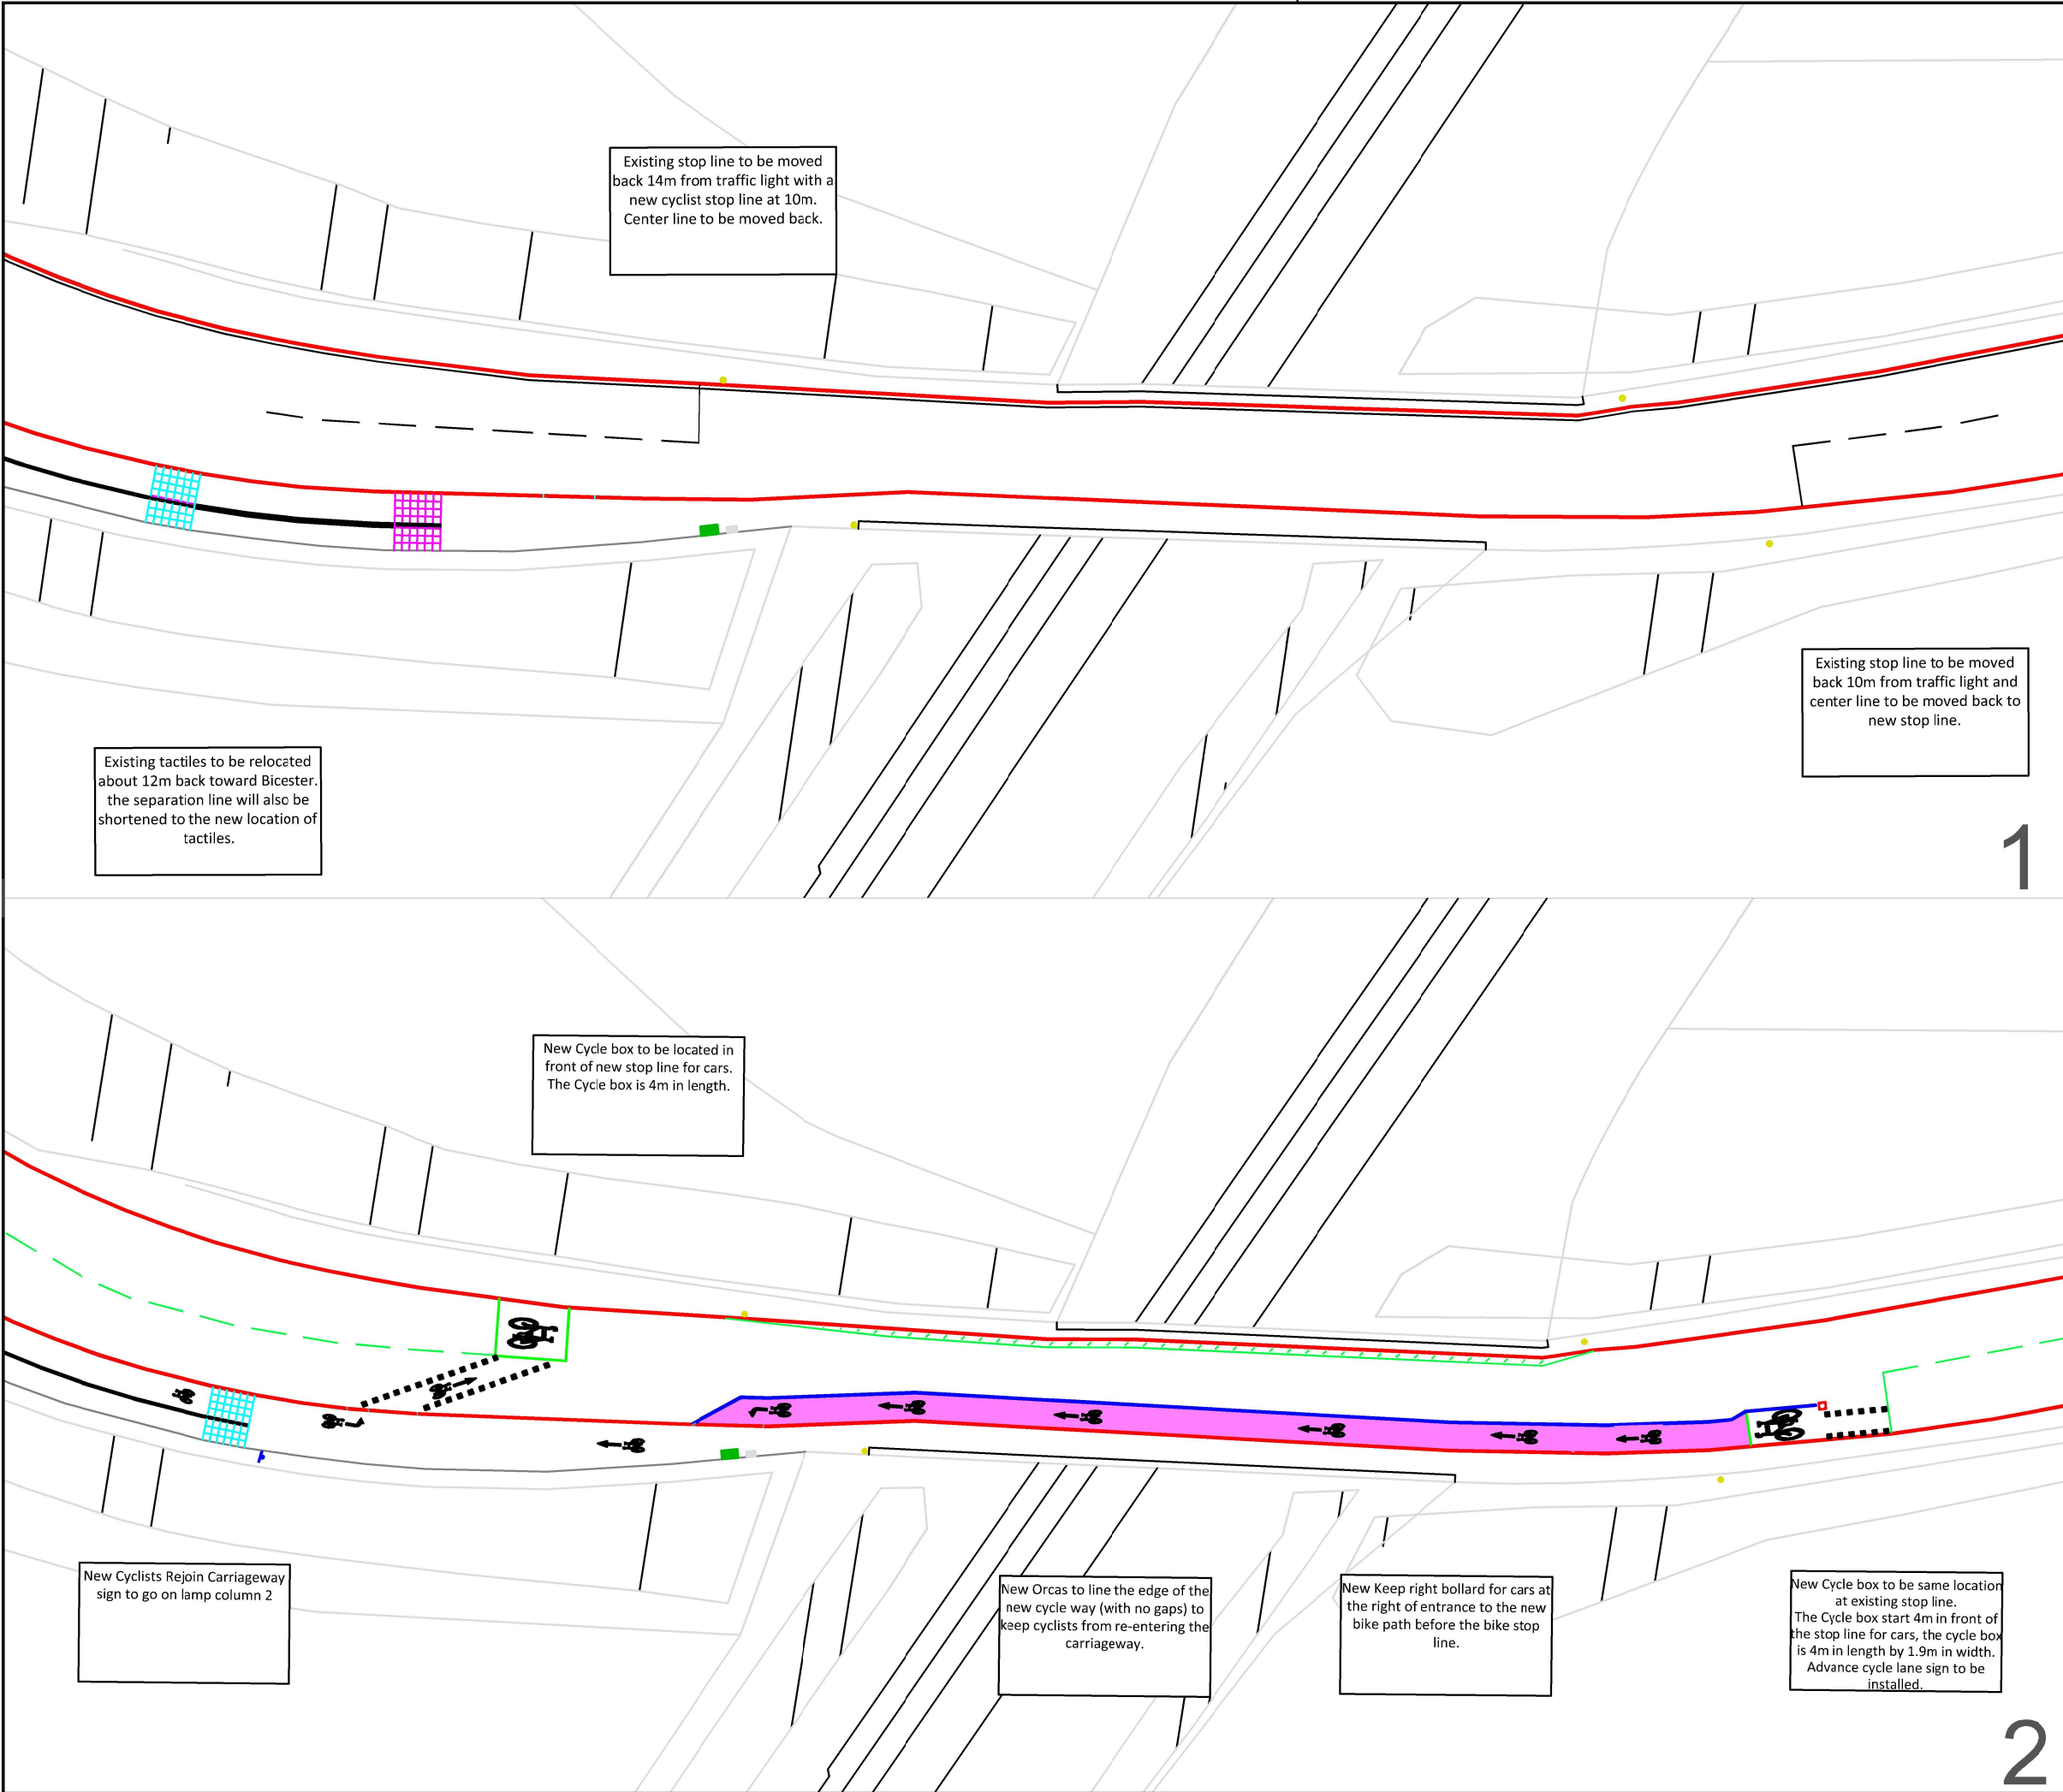

Drawing No.

Revision

NOTES

1. DO NOT SCALE FROM THIS DRAWING.

2. VERIFY ALL DIMENSIONS ON SITE PRIOR TO CONSTRUCTION.

3. REPORT ALL DISCREPANCIES TO THE DRAWING ORIGINATOR IMMEDIATELY.

4. THIS DRAWING IS TO BE READ IN CONJUNCTION WITH ALL RELEVANT DOCUMENTS, SCHEDULE "XXXXXXXX" AND STANDARD DRAWINGS "XXXXXXXX".

KEY

Existing Road Marking

New Road Marking

Existing Kerbing

Existing Drop Kerb

New Drop Kerb

New Cycle Symbol

New Cycle Boxes

New Keep Right Bollard

Existing tactile

New Location of tactile

Existing Salt Bin

Existing Rail Box

Existing Traffic Light

New Elephant Feet

New Cycle Lane

New Cyclist Re-join Carriageway

New Orcas

LOCATION PLAN

NTS

© Crown Copyright and Database rights 10023343 2017

Rev.	Date	Purpose of revision	Drawn	Checked	Approved

OXFORDSHIRE
COUNTY COUNCIL

Owen Jenkins
Director of
Communities Operations
Oxfordshire County Council
County Hall
New Road
Oxford
OX1 1ND
Tel: 0845 310 1111

Project title

Proposed Patching

Drawing title

Bicester Road Bridge, Launton

Drawing Status

Consultation

Scale @ A3

Drawn by

Checked by

Approved by

NTS

LN

DC

XXXXXXXX

Date drawn

Date checked

Date approved

XXXXXXXX

25/08/2022

25/08/2022

Oxfordshire Project No. & File Ref

Drawing No.

Revision