


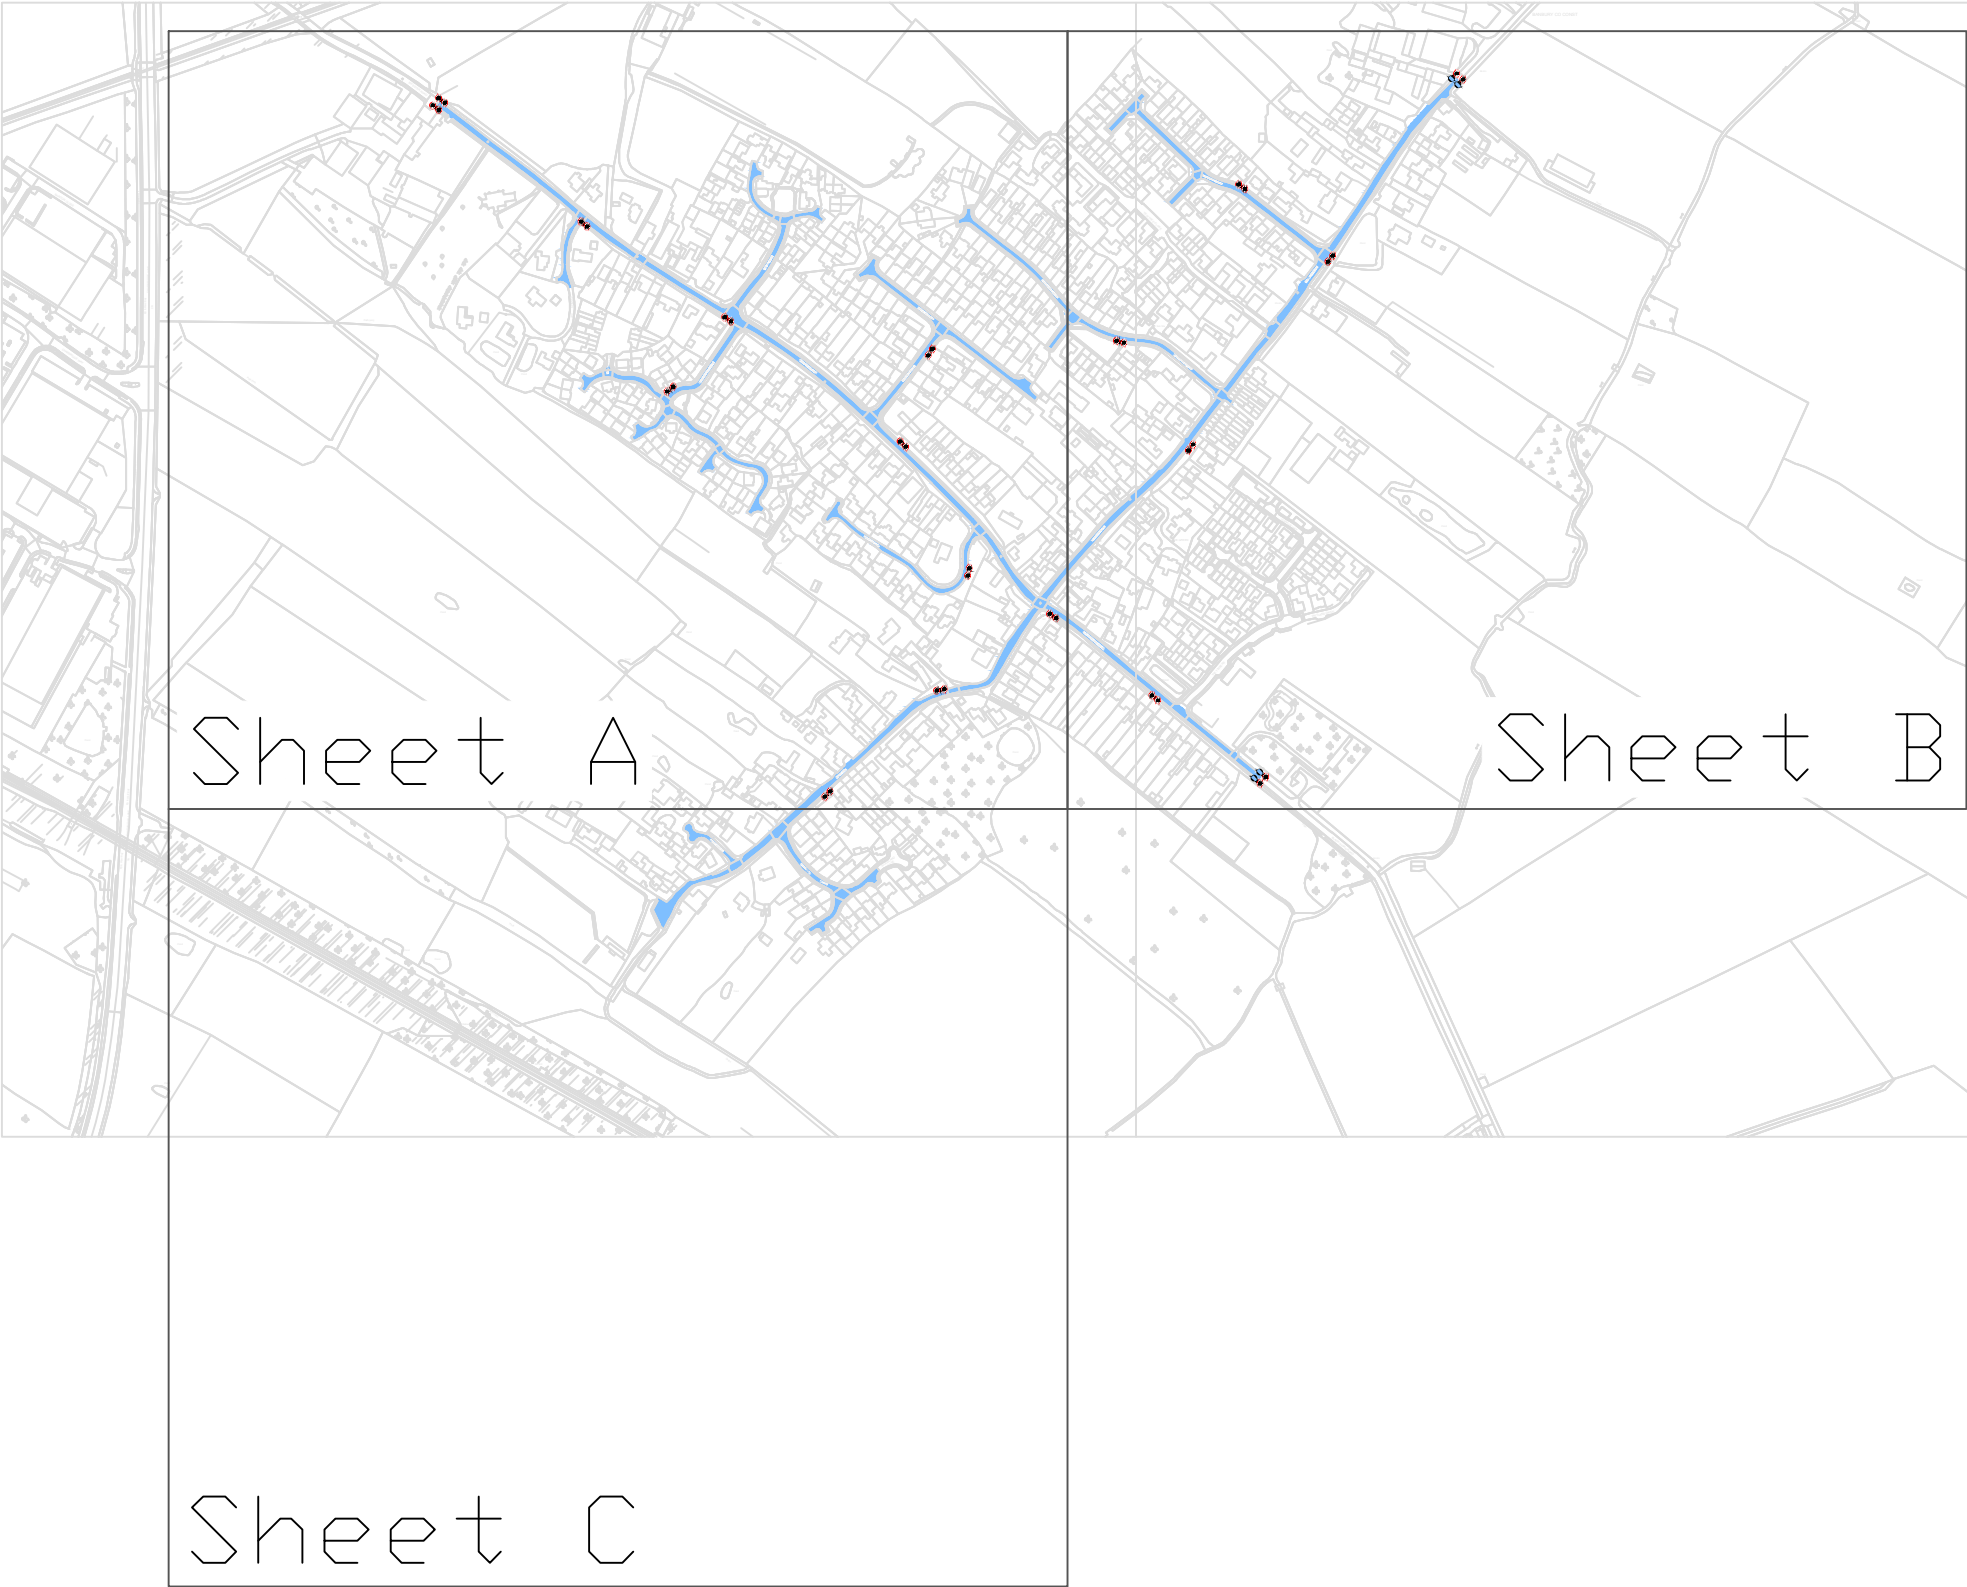

Drawing No.

Revision

Notes:

Proposed 20mph limit

© Crown Copyright and Database rights 10023343 2017

| Rev. | Date | Purpose of revision | Drawn | Checked | Approved |
|------|------|---------------------|-------|---------|----------|
|      |      |                     |       |         |          |



Bill Cotton  
Director of  
Communities Operations  
Oxfordshire County Council  
County Hall  
New Road  
Oxford  
OX1 1ND  
Tel: 0845 310 1111

Project title  
  
Launton 20mph

Drawing title  
  
General Layout

Drawing Status

|            |                        |                          |                           |
|------------|------------------------|--------------------------|---------------------------|
| Scale @ A3 | Drawn by<br>ER         | Checked by<br>GJB        | Approved by<br>GJB        |
|            | Date drawn<br>20/03/23 | Date checked<br>23/03/23 | Date approved<br>23/03/23 |

Oxfordshire Project No. & File Ref

Drawing No.

Revision