


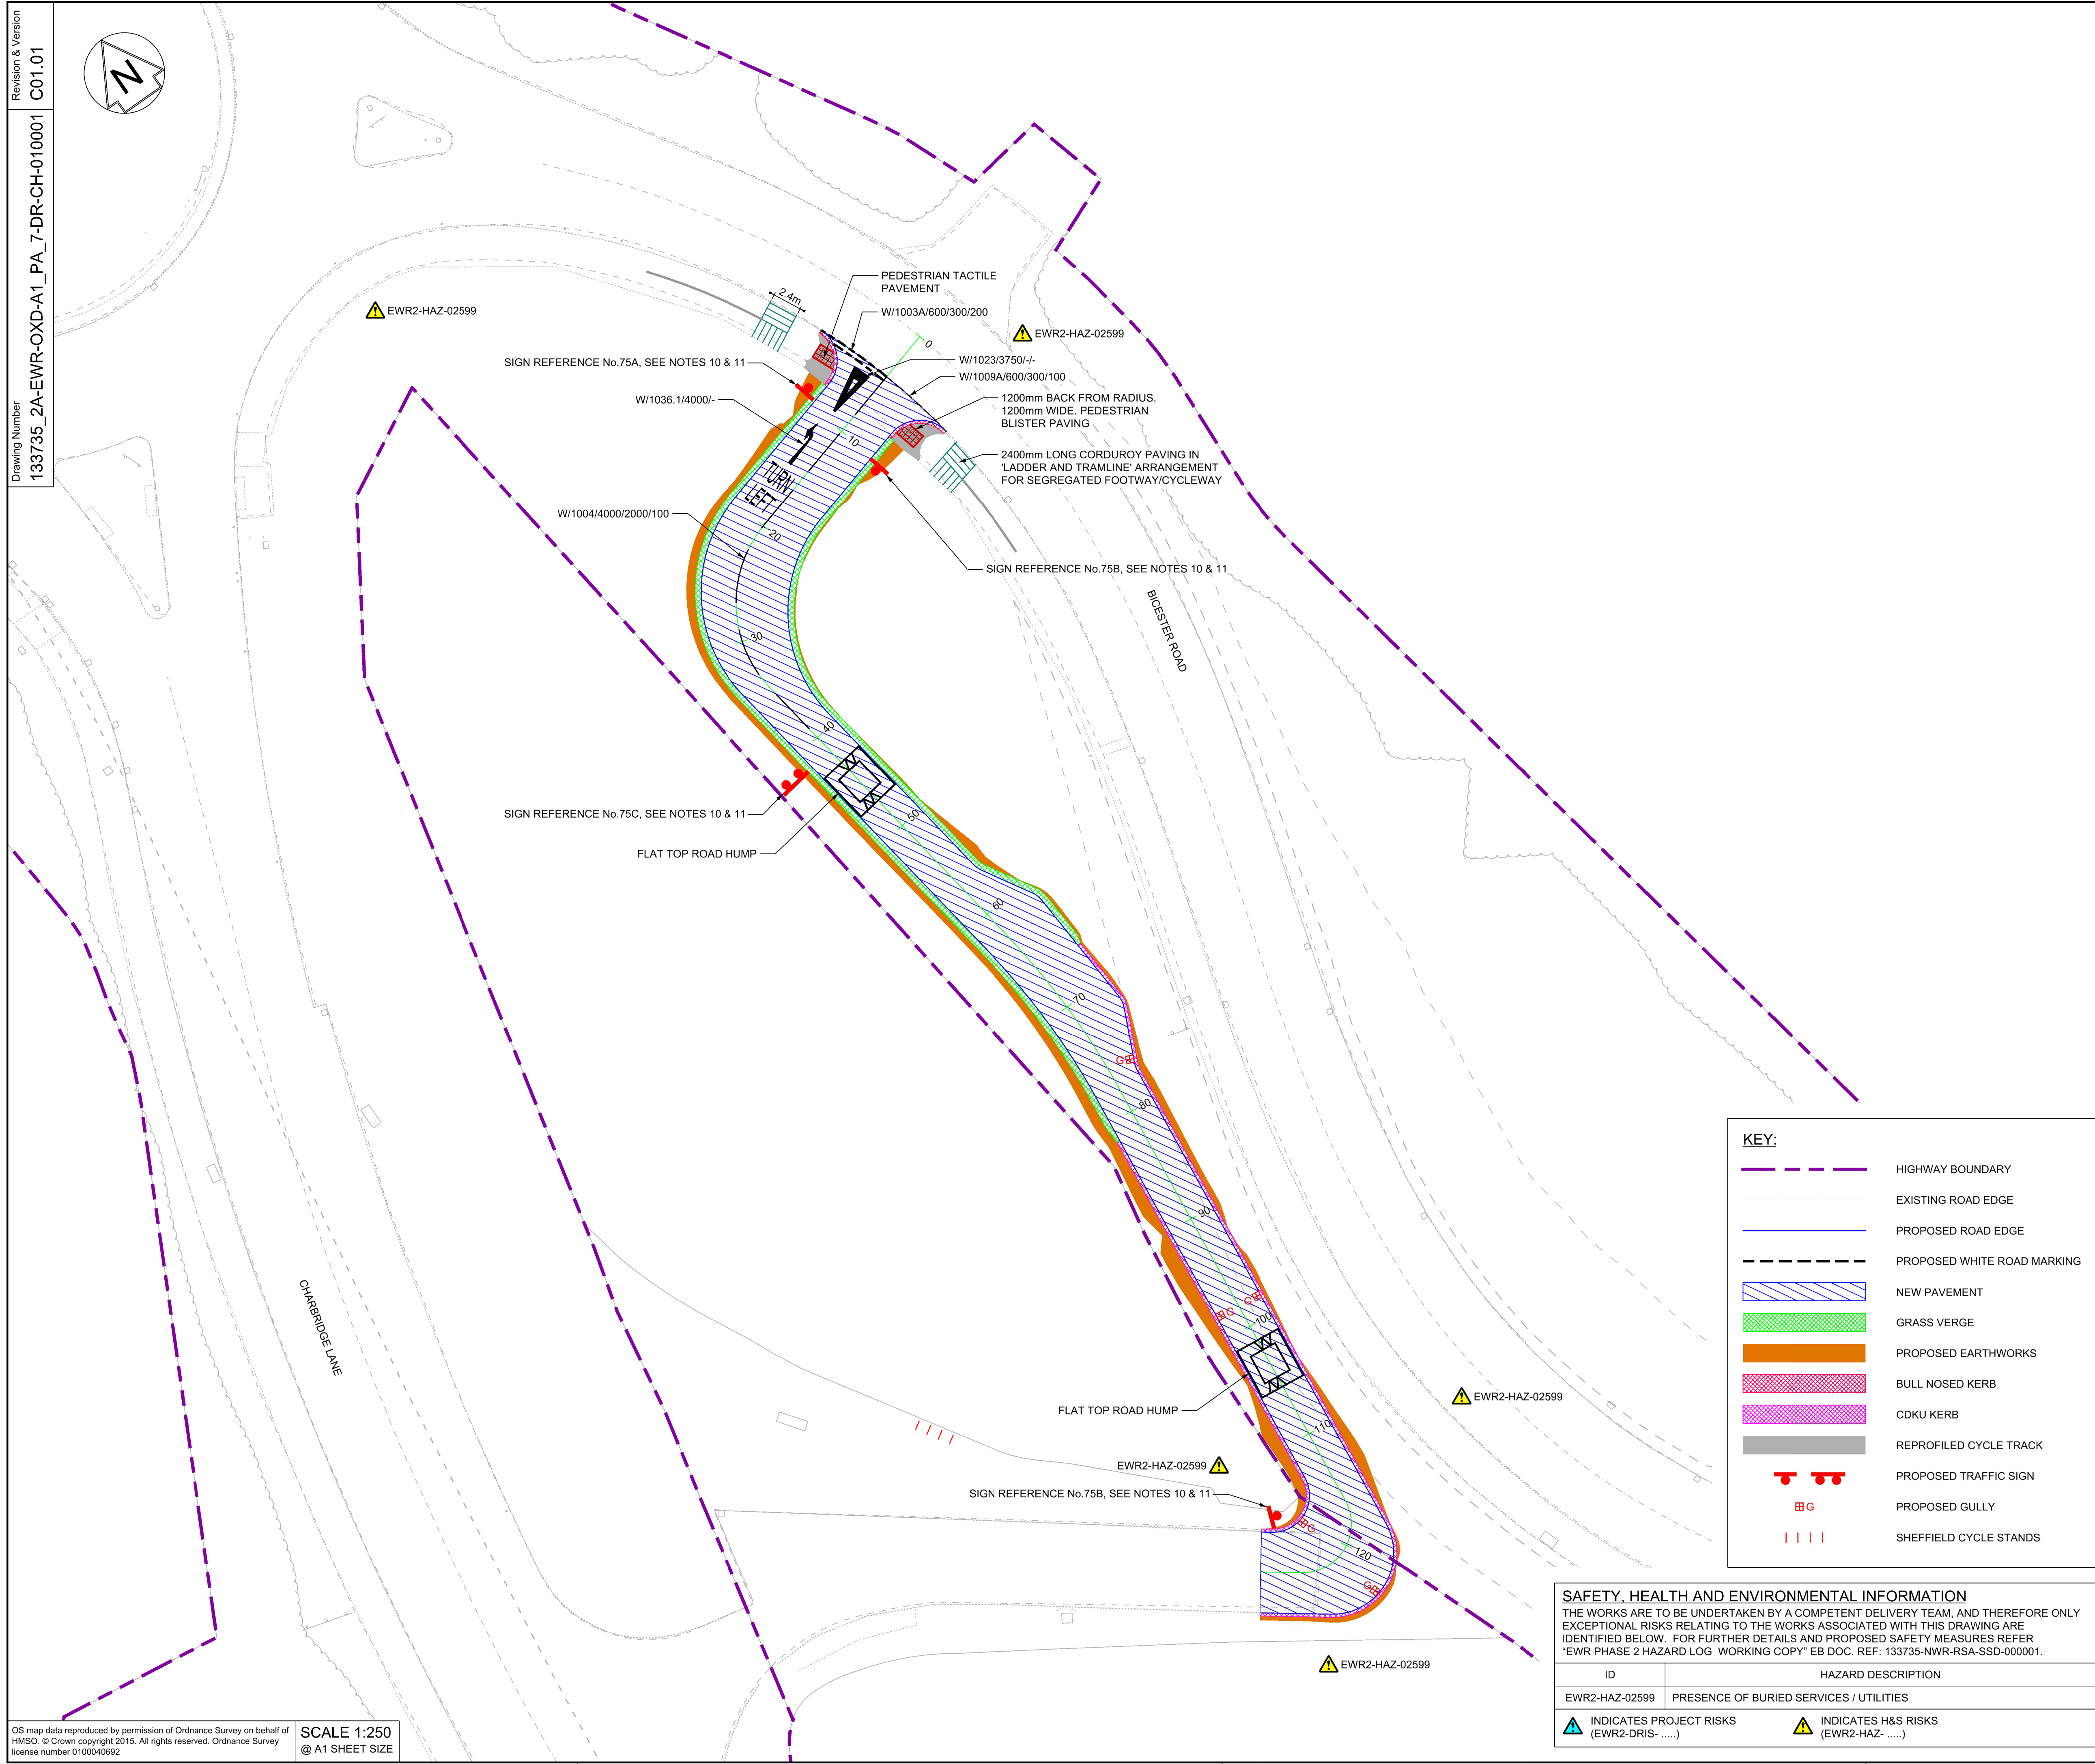

NETWORK RAIL (EAST WEST
RAIL WESTERN SECTION PHASE 2)

NOTES:

1. CONSTRUCTION OF THIS ACCESS IS NOT TO BE UNDERTAKEN UNTIL PLANNING PERMISSION HAS BEEN GRANTED.
2. THIS DRAWING IS NOT TO BE SCALED.
3. ALL DIMENSIONS ARE IN METRES (m) UNLESS SHOWN OTHERWISE.
4. THIS DRAWING IS TO BE READ IN CONJUNCTION WITH THE HIGHWAY DESIGN PACKAGE OF DRAWINGS AND DOCUMENTS.
5. WHEREVER REQUIRED, ROAD MARKINGS ARE TO BE LAID IN ACCORDANCE WITH 'THE TRAFFIC SIGN REGULATIONS AND GENERAL DIRECTIONS 2016' & 'TRAFFIC SIGNS MANUAL CHAPTER 5 (2003)'.
6. FOR POSITIONS OF UTILITY COMPANIES APPARATUS REFER TO DRAWING No. 133735_2A-EWR-XXD-A1_PA_7-DR-CH-01003.
7. THIS DRAWING IS TO BE READ IN CONJUNCTION WITH STANDARD DETAILS DRAWING No. 133735_RW-EWR-XX-XX-DR-CH-000216.
8. FOR DRAINAGE DESIGN REFER TO DRAWING No.S 133735_2A-EWR-XXD-A1_PA_7-DR-DR-001000 TO 001002.
9. GULLY POSITIONS SHOWN ARE INDICATIVE ONLY. REFER DRAINAGE DRAWINGS FOR THEIR FINAL LOCATIONS.
10. REFER TO DRAWING No.133735_2A-EWR-XXD-XX-DR-CH-010258 FOR OFFLINE HIGHWAYS SIGNAGE STRATEGY.
11. FOR DETAILS OF SIGN FACES, POSTS AND FOUNDATION, SEE SIGNAGE STRATEGY SCHEDULE DRAWINGS 133735_RW-EWR-XX-XX-DR-CH-000300 - 133735_RW-EWR-XX-XX-DR-CH-000301.

APPROVED FOR CONSTRUCTION

Name	Julien Green	Title	CEM Design
Signed	J. Green	Date	03/02/21
Status	CURRENT		

01	04/02/21	Approved For Construction	N.T.	L.T.	J.G.	
Rev	Date	Description of Revisions	Dsnd	Chkd	Appr	
Status	Accepted for Implementation					Suitability A6



East West Rail (Western Section) Phase 2

OTHER ACCESS A1_PA_7
GENERAL ARRANGEMENT

Assigned	Nagoth Thomas Ravi Kumar	Signed	N. T. R. Kumar	Date	04/08/20
Drawn	Jameela Nawaz	Signed	J. Nawaz	Date	29/08/19
Checked	Lisa Taylor	Signed	L. Taylor	Date	04/08/20
Approved	Julien Green	Signed	J. Green	Date	03/02/21

ale(s) 250	ELR - Project Chainage (Miles Yards) OXD -
Design Package Risk Classification Normal	Sheet 1 of 1

Alternative Reference	Revision C01
-----------------------	------------------------