


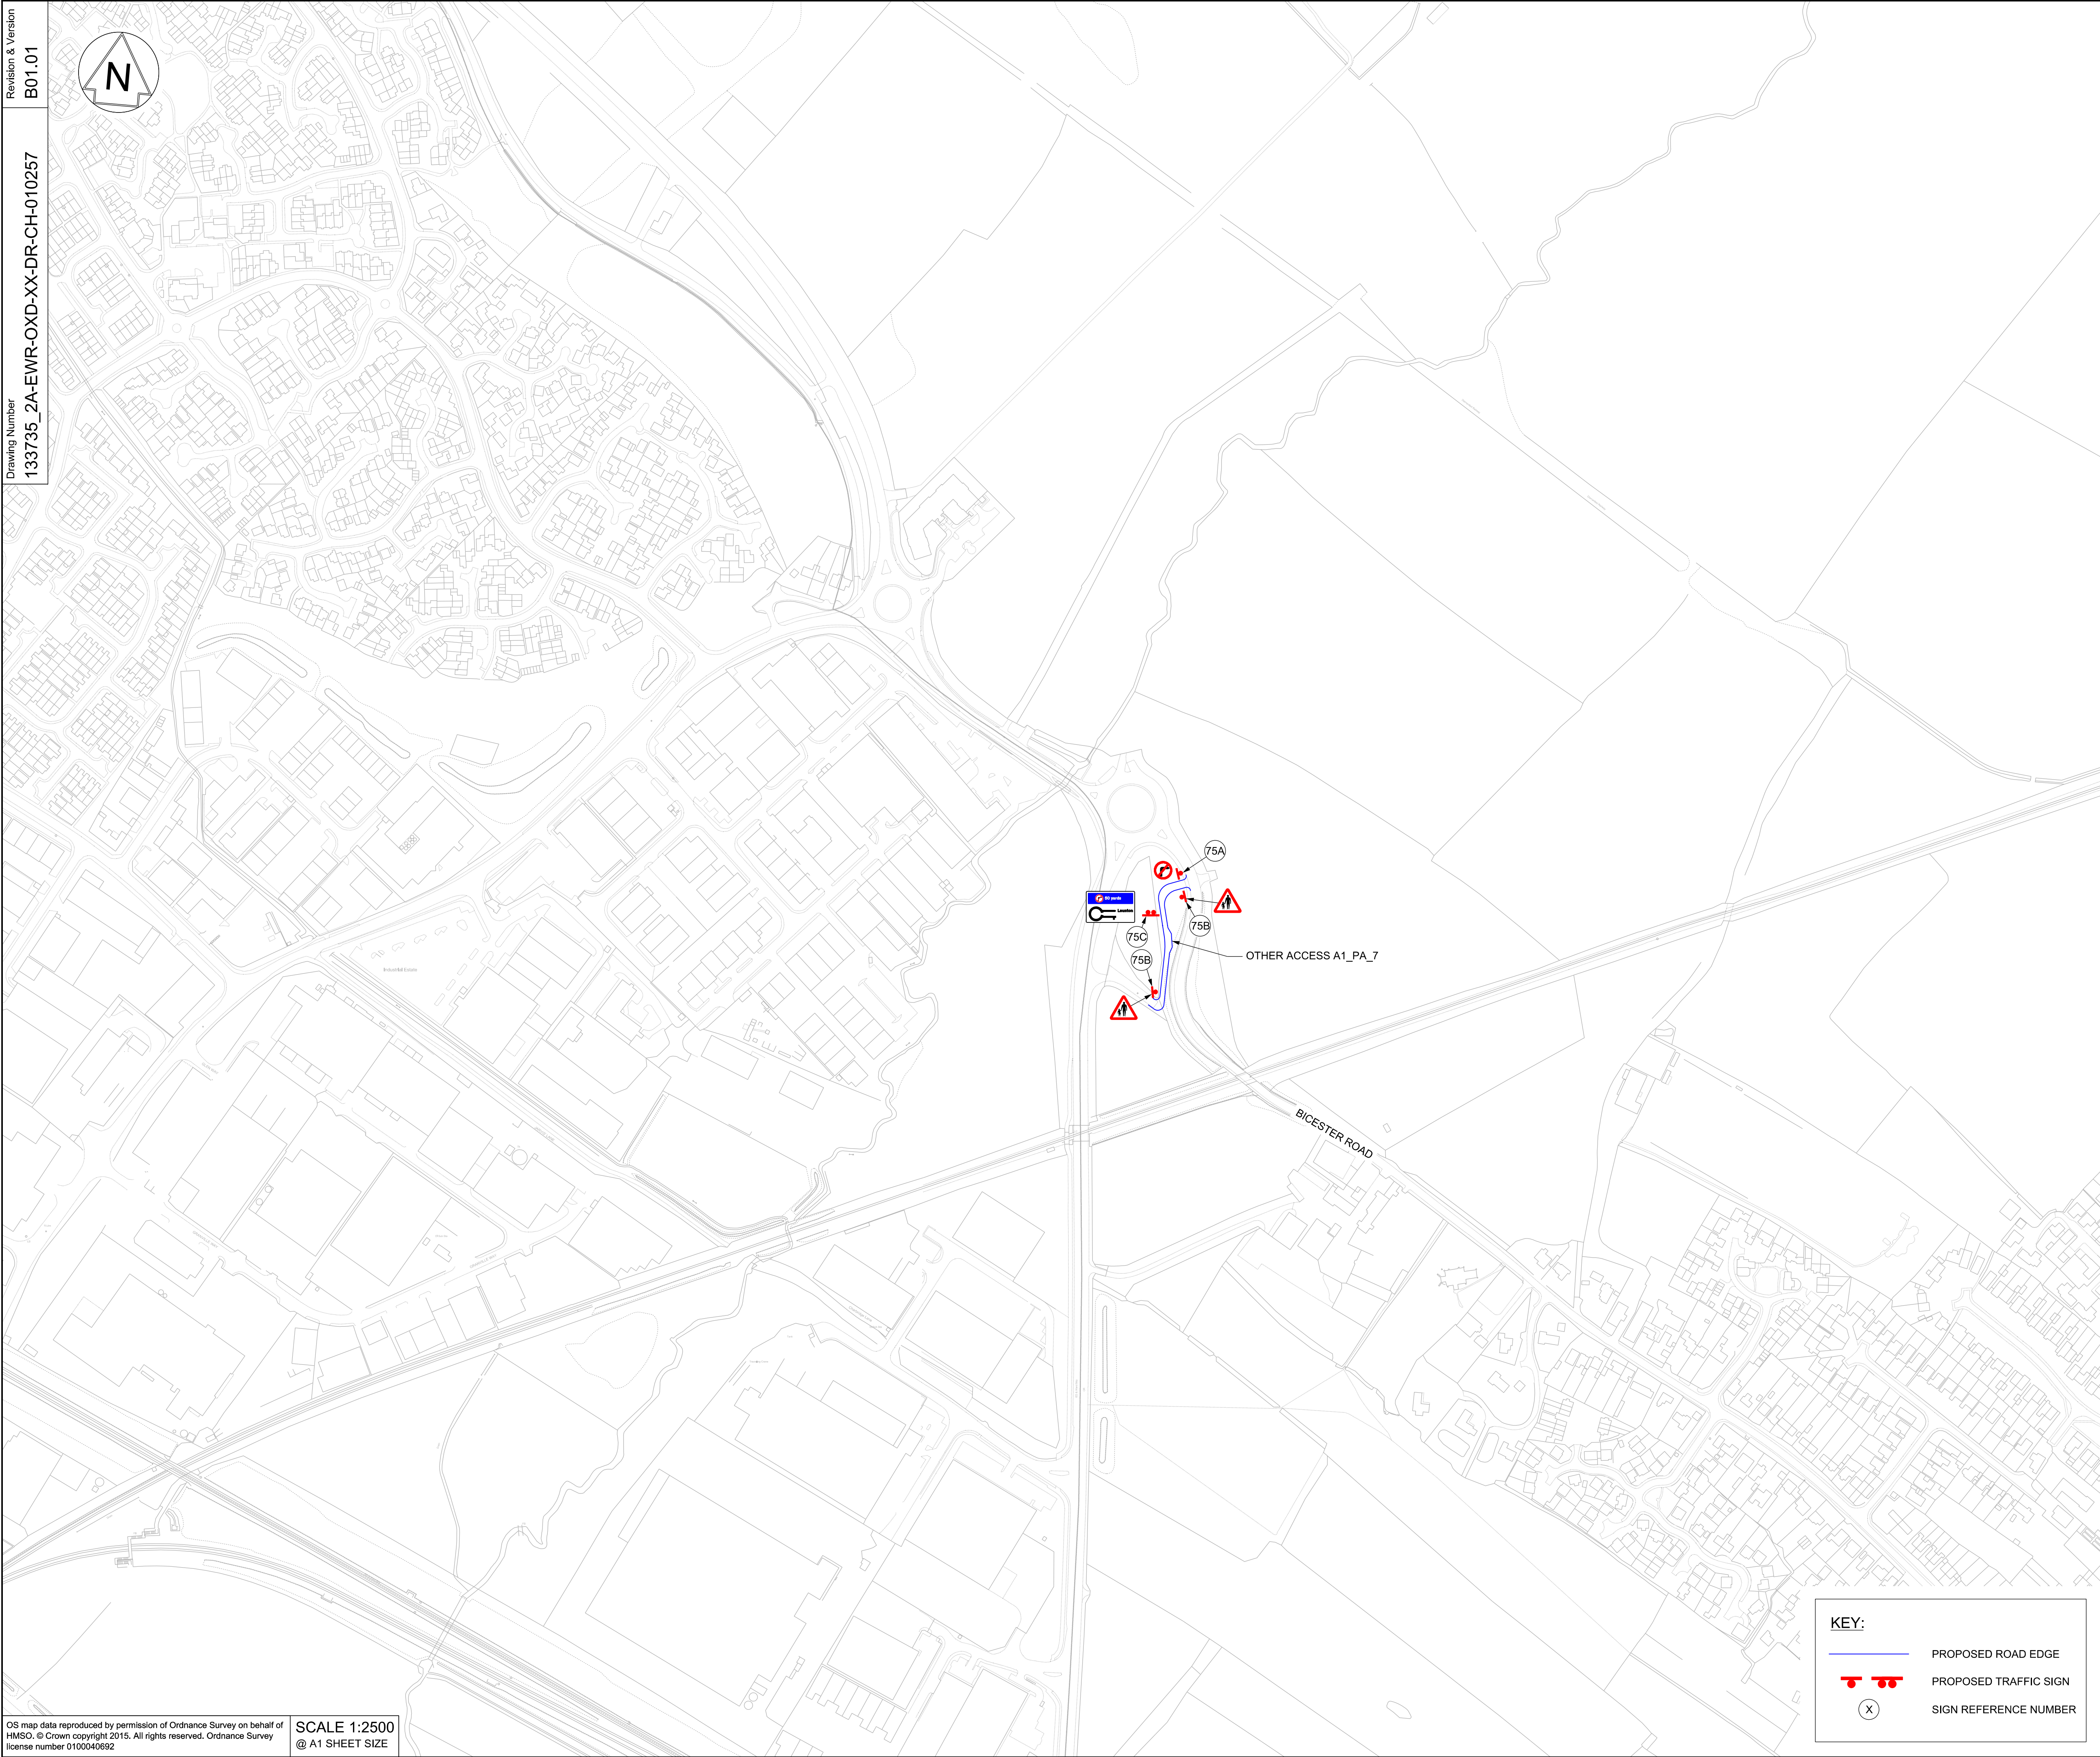

KEY:

PROPOSED ROAD EDGE

PROPOSED TRAFFIC SIGN

X

SIGN REFERENCE NUMBER

NETWORK RAIL (EAST WEST
RAIL WESTERN SECTION PHASE 2)

NOTES:
1. THIS DRAWING IS NOT TO BE SCALED.
2. ALL DIMENSIONS ARE IN METRES (m) UNLESS SHOWN OTHERWISE.
3. THIS DRAWING IS TO BE READ IN CONJUNCTION WITH THE HIGHWAY DESIGN PACKAGE OF DRAWINGS AND DOCUMENTS.
4. WHERE SITE CLEARANCE WORKS HAVE THE POTENTIAL TO IMPACT TREES OR HEDGES WHICH ARE TO BE RETAINED, AN ARBORICULTURALIST SHALL BE PRESENT TO ADVISE ON ROOT PROTECTION ZONE EXTENTS, ROOT PRUNING AND CROWN RAISING. WORKS SHALL BE CARRIED OUT IN ACCORDANCE WITH BS3998:2010.
5. SITE CLEARANCE, WHERE THERE IS PROXIMITY TO HABITAT OF PROTECTED SPECIES, SHALL BE CARRIED OUT UNDER THE SUPERVISION OF A SUITABLY QUALIFIED ECOLOGIST.
6. ALL SIGNAGE SHALL BE INSTALLED WITHIN THE HIGHWAY BOUNDARY.
7. FOR DETAILS OF SIGN FACES, POSTS AND FOUNDATION, SEE SIGNAGE STRATEGY SCHEDULE DRAWINGS
133735_RW-EWR-XX-XX-DR-CH-000300 -
133735_RW-EWR-XX-XX-DR-CH-000301

B01	05/08/20	FOR INFORMATION		N.T.	L.T.	G.J.
Rev	Date	Description of Revisions		Dend	Chkd	Appr
Status						
SHARED - for IDC Review					S3	

Project

East West Rail
(Western Section)
Phase 2

Drawing Title

SIGNAGE STRATEGY DRAWING
FOR OXFORDSHIRE
COUNTY COUNCIL

Designed	Nagoth Thomas Ravi Kumar	Signed	N. T. R. Kumar	Date	04/08/20
Drawn	Ravikumar KN	Signed	R. KN	Date	10/06/19
Checked	Lisa Taylor	Signed	L. Taylor	Date	04/08/20
Approved	Gareth Johnston	Signed	G. Johnston	Date	05/08/20

Scale(s)

1:2500

ELR - Project Chainage (Miles Yards)

OXD -

Design Package Risk Classification

Normal

Alternative Reference

Drawing Number

133735_2A-EWR-OXD-XX-DR-CH-010257

Sheet

1 of 1

Revision

B01