


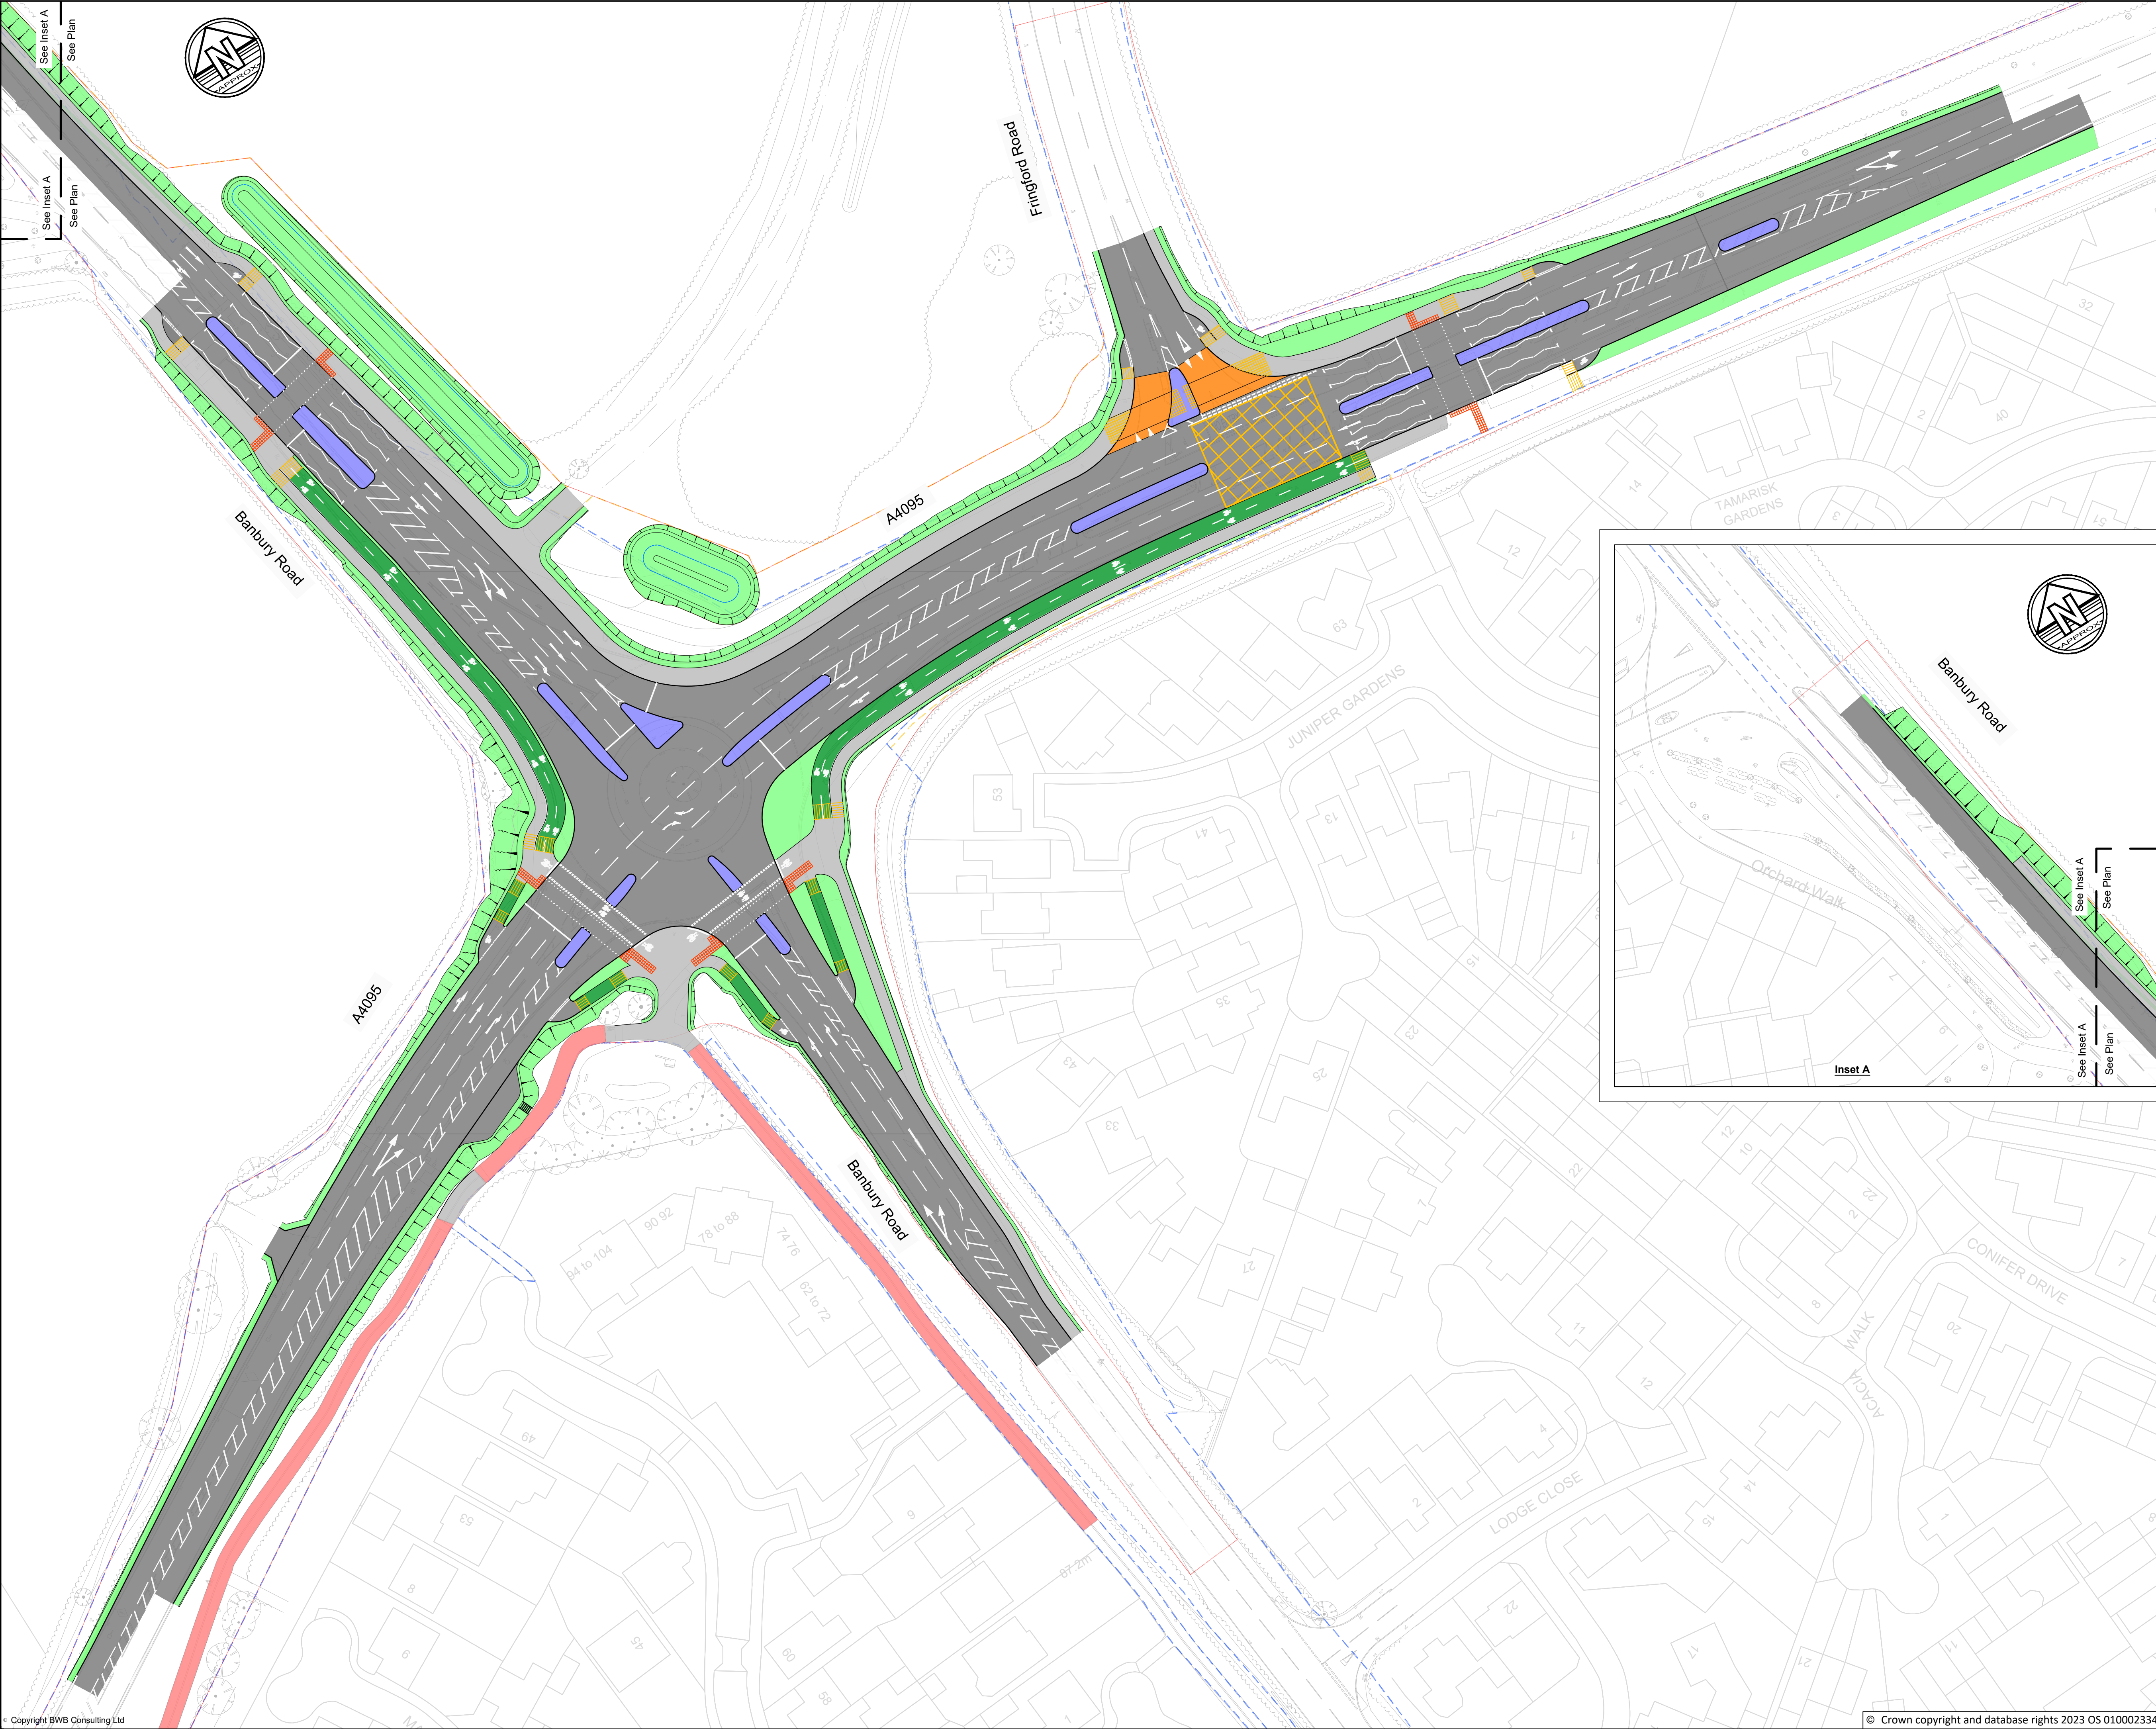

Notes

- Do not scale this drawing. All dimensions must be checked/ verified on site. If in doubt ask.
- This drawing is to be read in conjunction with all relevant architects, engineers and specialists drawings and specifications.
- All dimensions in metres unless noted otherwise. All levels in metres unless noted otherwise.
- Any discrepancies noted on site are to be reported to the engineer immediately.

Legend

- Planning Boundary
- Existing highway boundary based on Oxfordshire County Council records
- Proposed highway boundary based on the revised highway layout (subject to refinement following detailed design)
- Proposed Carriageway
- Proposed Traffic Island
- Proposed Raised Table
- Proposed Footway / Shared Path
- Proposed Cycleway
- Existing Shared Footway / Cycleway
- Proposed Verge
- Proposed red blister tactile controlled crossing
- Proposed buff blister tactile un-controlled crossing
- Proposed buff cycle track / footway tactile
- Proposed buff corduroy hazard tactile

P08	21.08.23	Pedestrian / cycle crossings switched at junction	AL	GWB
P07	27.07.23	OCC & RSA comments actioned, for approval	RC	GWB
P06	17.07.23	CI007 / RSA / OCC comments incorporated	AL	GWB
P05	01.06.23	Drainage ditches added	AL	GWB
P04	26.04.23	Cycle markings / kerb line corner radii amended	AL	GWB
P03	31.01.23	Road markings, tactiles added, colours revised	AL	GWB
P02	18.11.22	Updated based on comments	JS	GWB
P01	17.11.22	Issued for information	JS	GWB
Rev	Date	Details of issue / revision	Drw	Rev

Issues & Revisions

BWB
A CAF GROUP COMPANY

☐ Birmingham | 0121 233 3322

☐ Leeds | 0113 233 8000

☐ London | 020 7407 3879

☒ Manchester | 0161 233 4260

☐ Nottingham | 0115 924 1100

www.bwbconsulting.com

Client

Project Title

A4095/B4100 BANBURY ROAD ROUNDABOUT

Drawing Title

HIGHWAY GENERAL ARRANGEMENT PLAN

Drawn:	J.Sullivan	Reviewed:	G.W.Bennett
BWB Ref:	210758	Date:	17.11.22
		Scale@A1:	1:500

Drawing Status

FOR INFORMATION

Project - Originator - Zone - Level - Type - Role - Number	Status	Rev
210758-BWB-HML-XX-SK-CH-0019	S2	P08

© Crown copyright and database rights 2023 OS 0100023343

© Copyright BWB Consulting Ltd
\\bwdata\external\JOB FOLDERS\2021\210758-A4095B4100 Banbury Road Roundabout\Project\Delivery\01-WIP\Sketches\210758-BWB-HML-XX-SK-CH-0019_Highway General Arrangement Plan.dwg