


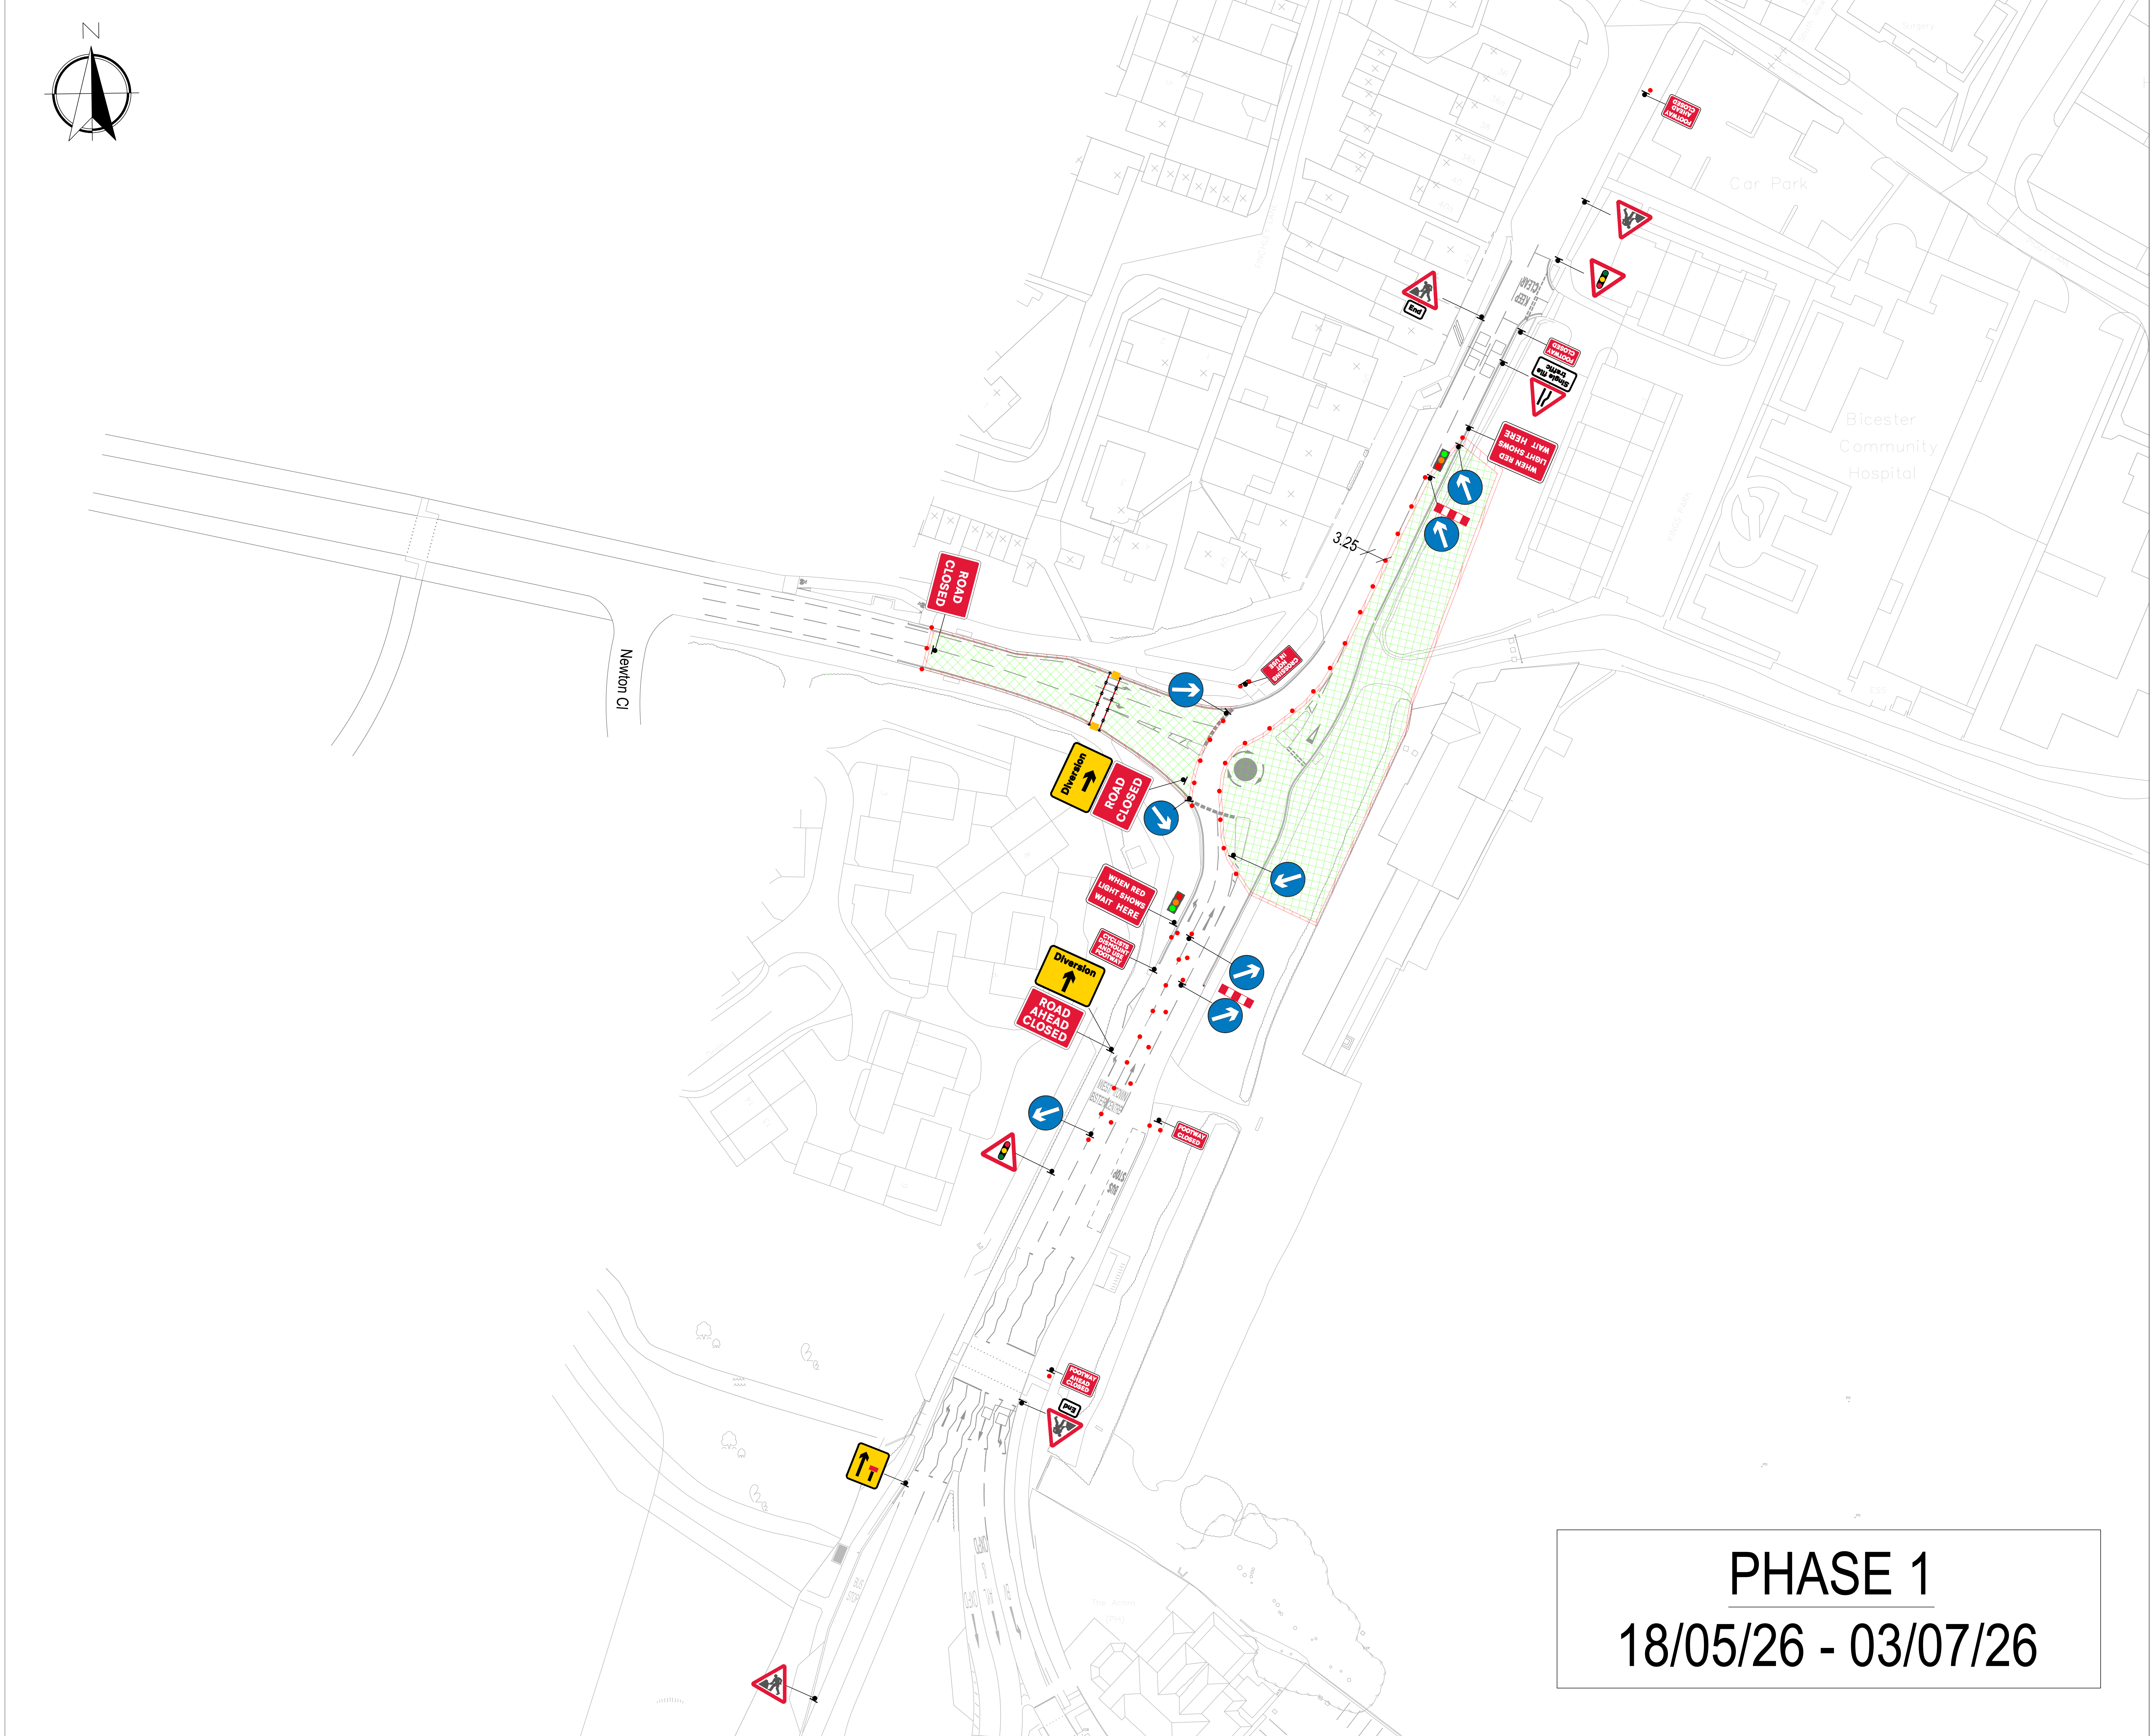

PHASE 1  
18/05/26 - 03/07/26


1. THIS DRAWING IS TO BE READ IN CONJUNCTION WITH ALL RELATED NATTA ARCHITECTS AND SUB-CONTRACTORS DRAWINGS. IN CASE OF DISCREPANCIES BETWEEN DRAWINGS REFER TO NATTA FOR CLARIFICATION.
2. DO NOT SCALE FROM THIS DRAWING.
3. ALL DIMENSIONS SHOULD BE CHECKED ON SITE.
4. NATTA SHALL HAVE NO RESPONSIBILITY FOR ANY USE MADE OF THIS DOCUMENT OTHER THAN FOR THAT WHICH IT WAS PREPARED AND ISSUED.
5. ANY UNIDENTIFIED HAZARDS DISCOVERED DURING THE PROGRESS OF WORKS ARE TO BE REPORTED IMMEDIATELY TO THE ENGINEER
6. ANY DRAWING ERRORS OR DIVERGENCES SHOULD BE BROUGHT TO THE ATTENTION OF NATTA IMMEDIATELY.
7. ALL TRAFFIC MANAGEMENT TO COMPLY WITH THE TRAFFIC SIGNS MANUAL CHAPTER 8 PT 1, 2 & 3 & SAFETY AT STREETWORK & ROADWORKS, A CODE OF PRACTICE 2013.
8. ALL ROAD MARKINGS AND SIGNS TO BE AS PER THE TRAFFIC SIGNS REGULATIONS AND GENERAL DIRECTIONS 2016.
9. THE TRAFFIC MANAGEMENT ILLUSTRATED, SHALL ONLY BE USED AND IMPLEMENTED WITH APPROVAL FROM THE RELEVANT HIGHWAY AUTHORITY OR SIMILAR AUTHORISING BODY.
10. DUE TO OBSTRUCTIONS, LOCATIONS OF ADVANCE WARNING SIGNS MAY VARY ON SITE.

Work Area

## Traffic Sign



● ● ● ● ● ●

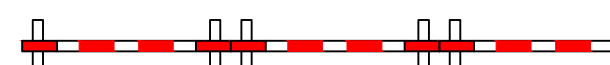

|      |          |                   |        |          |
|------|----------|-------------------|--------|----------|
| A    | 11.07.25 | WORK AREA UPDATED | AA     | KI       |
| 0    | 09.04.25 | FIRST ISSUE       | AA     | M        |
| REV: | DATE:    | DESCRIPTION:      | DRAWN: | CHECKED: |

STATUS: FOR INFORMATION




**Natta Building Company Ltd**  
'Rose Court', Rye Common Lane,  
Crondall, Farnham, Surrey, GU10 5DD

CLIENT: **VALUE RETAIL**

PROJECT AND DRAWING TITLE:  
BICESTER VILLAGE - S278  
PHASE 1 DAY WORKS

|                      |             |          |        |           |
|----------------------|-------------|----------|--------|-----------|
| SCALE:               | PAPER SIZE: | DATE:    | DRAWN: | CHECKED:  |
| N.T.S.               | A0          | 09.04.25 | AA     | MW        |
| DRAWING NO:          |             |          |        | REVISION: |
| NATTA-C6620-D-500-P1 |             |          |        | A         |



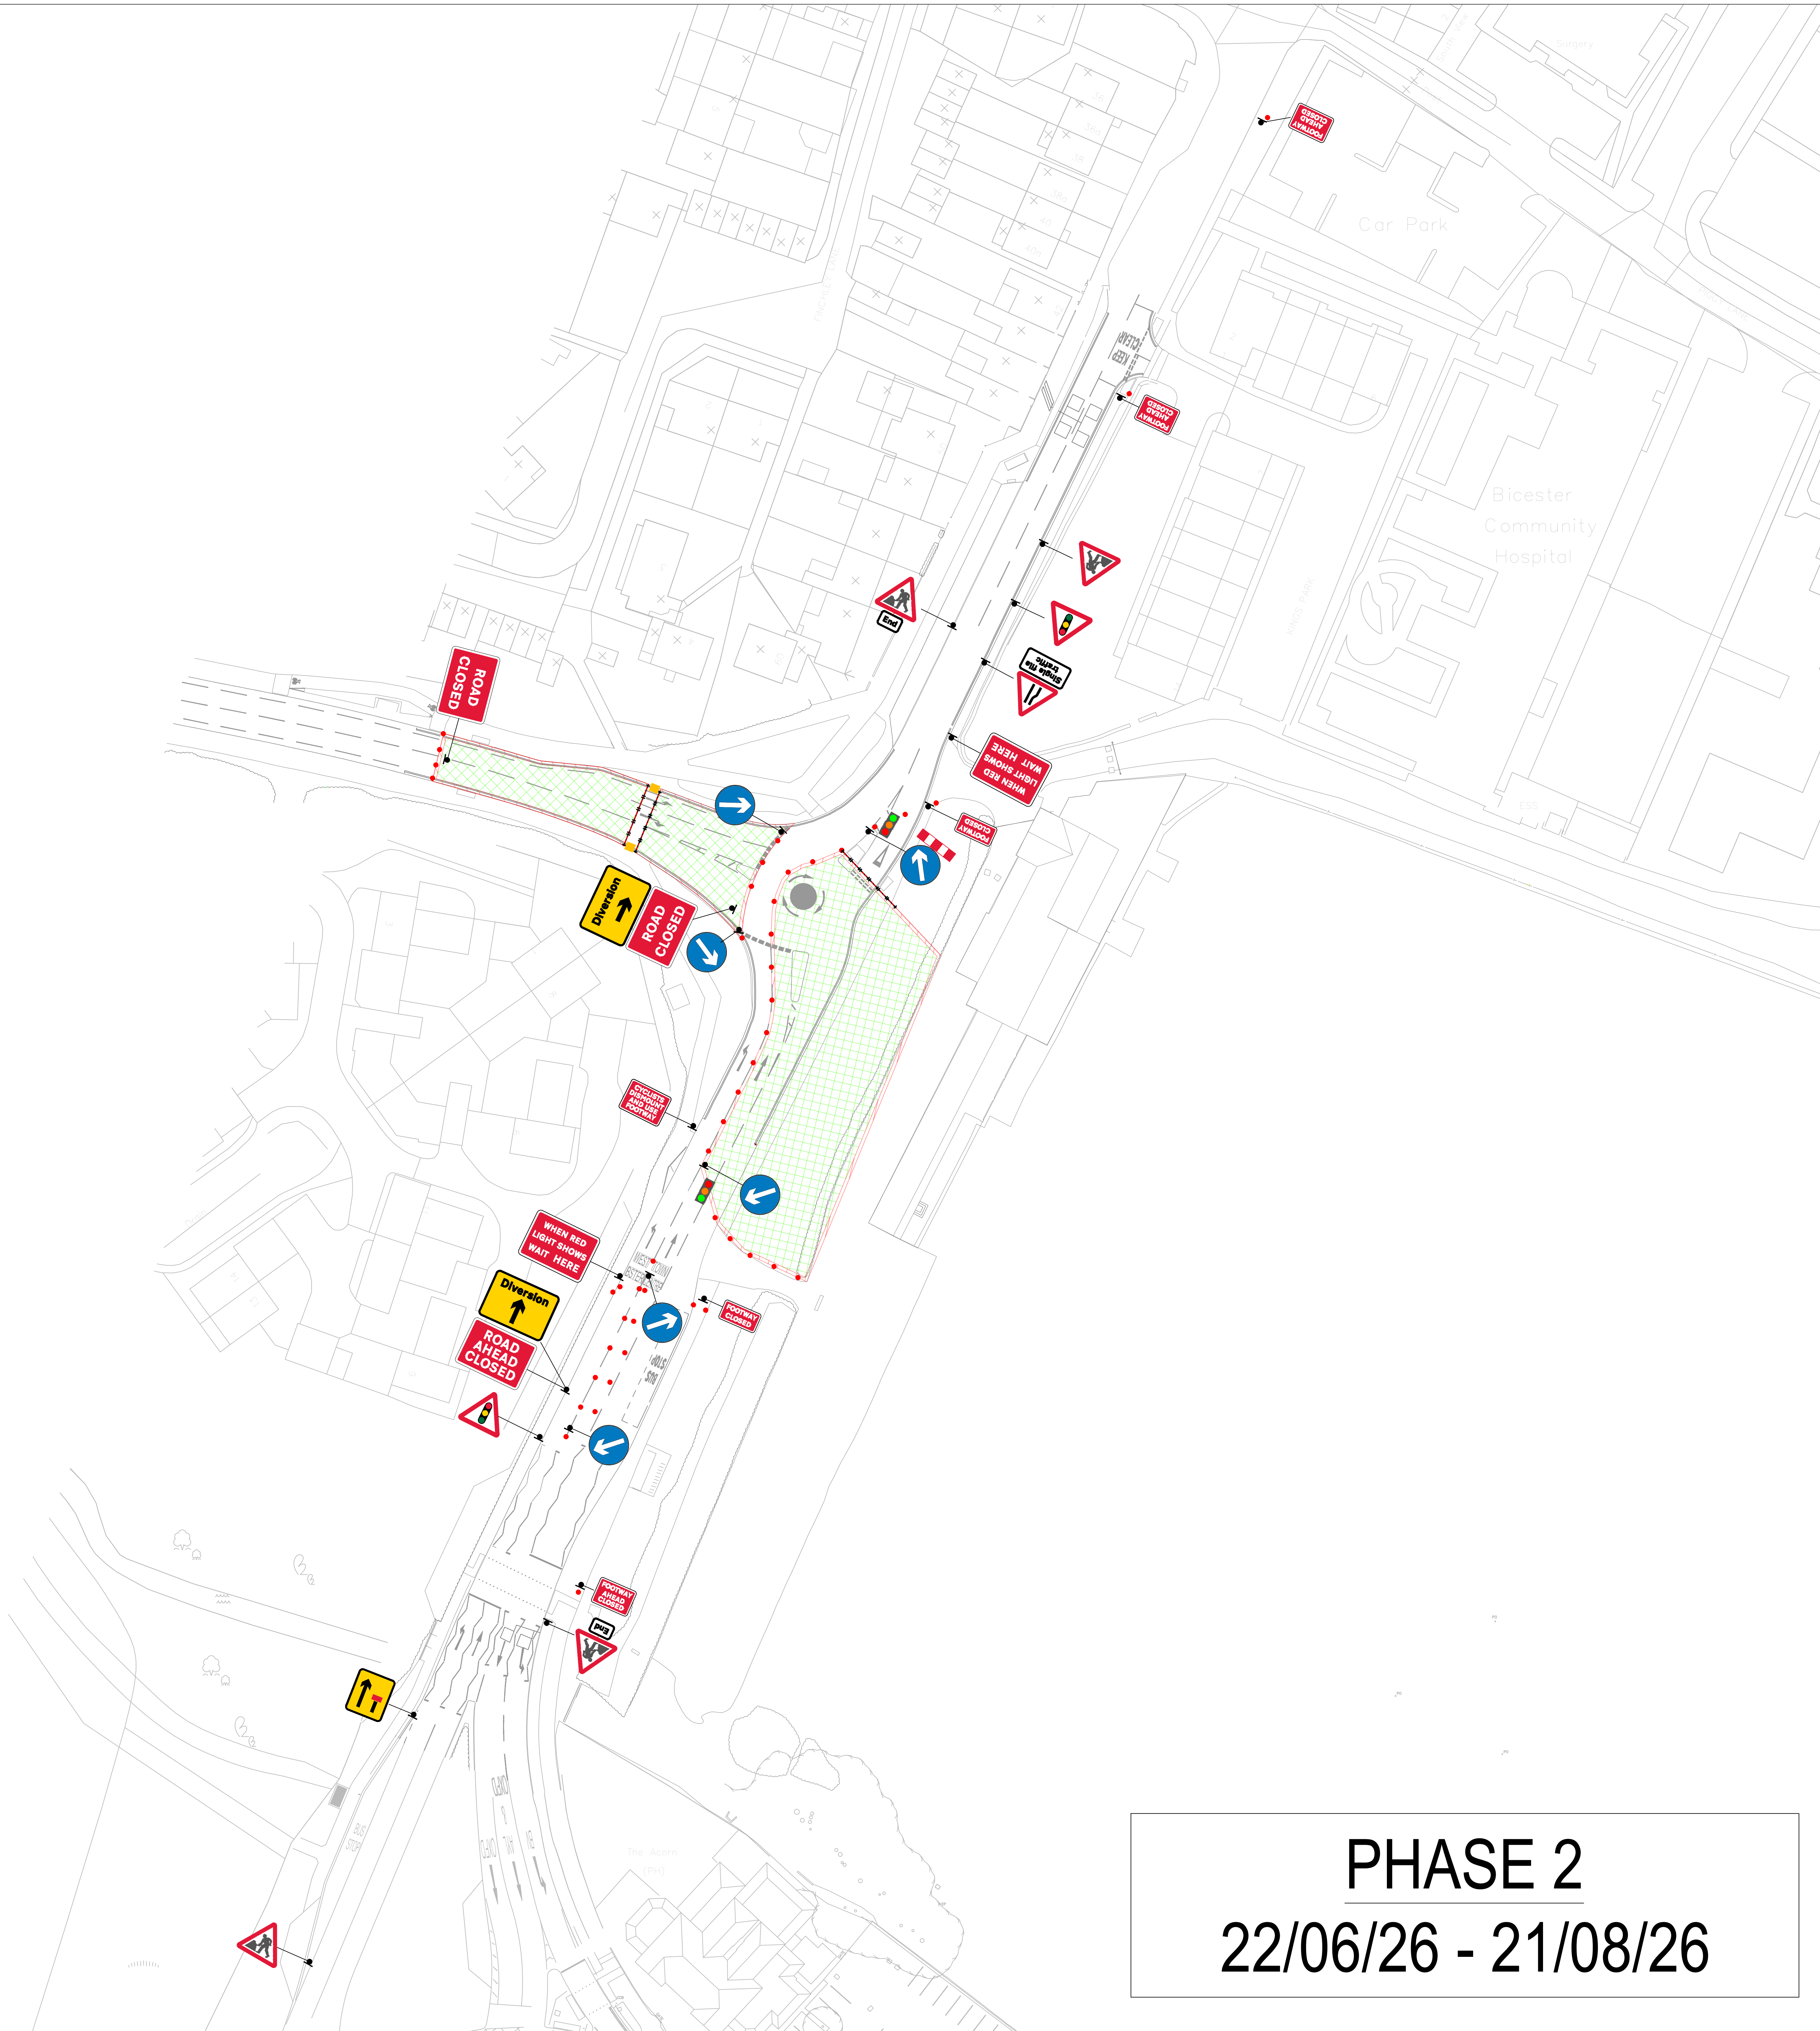

PHASE 2  
22/06/26 - 21/08/26

1. THIS DRAWING IS TO BE READ IN CONJUNCTION WITH ALL RELATED NATTA, ARCHITECTS AND SUB-CONTRACTORS DRAWINGS. IN CASE OF DISCREPANCIES BETWEEN DRAWINGS REFER TO NATTA FOR CLARIFICATION.
2. DO NOT SCALE FROM THIS DRAWING.
3. ALL DIMENSIONS SHOULD BE CHECKED ON SITE.
4. NATTA SHALL HAVE NO RESPONSIBILITY FOR ANY USE MADE OF THIS DOCUMENT OTHER THAN FOR THAT WHICH IT WAS PREPARED AND ISSUED.
5. ANY UNIDENTIFIED HAZARDS DISCOVERED DURING THE PROGRESS OF WORKS ARE TO BE REPORTED IMMEDIATELY TO THE ENGINEER
6. ANY DRAWING ERRORS OR DIVERGENCES SHOULD BE BROUGHT TO THE ATTENTION OF NATTA IMMEDIATELY.
7. ALL TRAFFIC MANAGEMENT TO COMPLY WITH THE TRAFFIC SIGNS MANUAL CHAPTER 8 PT 1.2 & 3 & SAFETY AT STREETWORKS & ROADWORKS, A CODE OF PRACTICE 2013.
8. ALL ROAD MARKINGS AND SIGNS TO BE AS PER THE TRAFFIC SIGNS REGULATIONS AND GENERAL DIRECTIONS 2016.
9. THE TRAFFIC MANAGEMENT ILLUSTRATED, SHALL ONLY BE USED AND IMPLEMENTED WITH APPROVAL FROM THE RELEVANT HIGHWAY AUTHORITY OR SIMILAR AUTHORISING BODY.
10. DUE TO OBSTRUCTIONS, LOCATIONS OF ADVANCE WARNING SIGNS MAY VARY ON SITE.

### Work Area

## Traffic Sign

## Pedestrians Barriers

● ● ● ● ● ●

A diagram of a 1D lattice represented by a horizontal line with alternating red and white segments. Three pairs of fermions, represented by small vertical bars, are positioned on the lattice. The first pair is on a red segment, the second pair is on a white segment, and the third pair is on a red segment.

|                 |          |              |        |          |
|-----------------|----------|--------------|--------|----------|
| 0               | 09.04.25 | FIRST ISSUE  | AA     | MW       |
| REV:            | DATE:    | DESCRIPTION: | DRAWN: | CHECKED: |
| STATUS:         |          |              |        |          |
| FOR INFORMATION |          |              |        |          |

STATUS: FOR INFORMATION



**Natta Building Company Ltd**  
'Rose Court', Rye Common Lane,  
Crondall, Farnham, Surrey, GU10 5DD





CLIENT: **VALUE RETAIL**

PROJECT AND DRAWING TITLE:  
BICESTER VILLAGE - S278  
PHASE 2

|                     |             |          |        |           |
|---------------------|-------------|----------|--------|-----------|
| SCALE:              | PAPER SIZE: | DATE:    | DRAWN: | CHECKED:  |
| N.T.S.              | A0          | 09.04.25 | AA     | MW        |
| DRAWING NO:         |             |          |        | REVISION: |
| NATTA-C620-D-501-P2 |             |          |        | 0         |



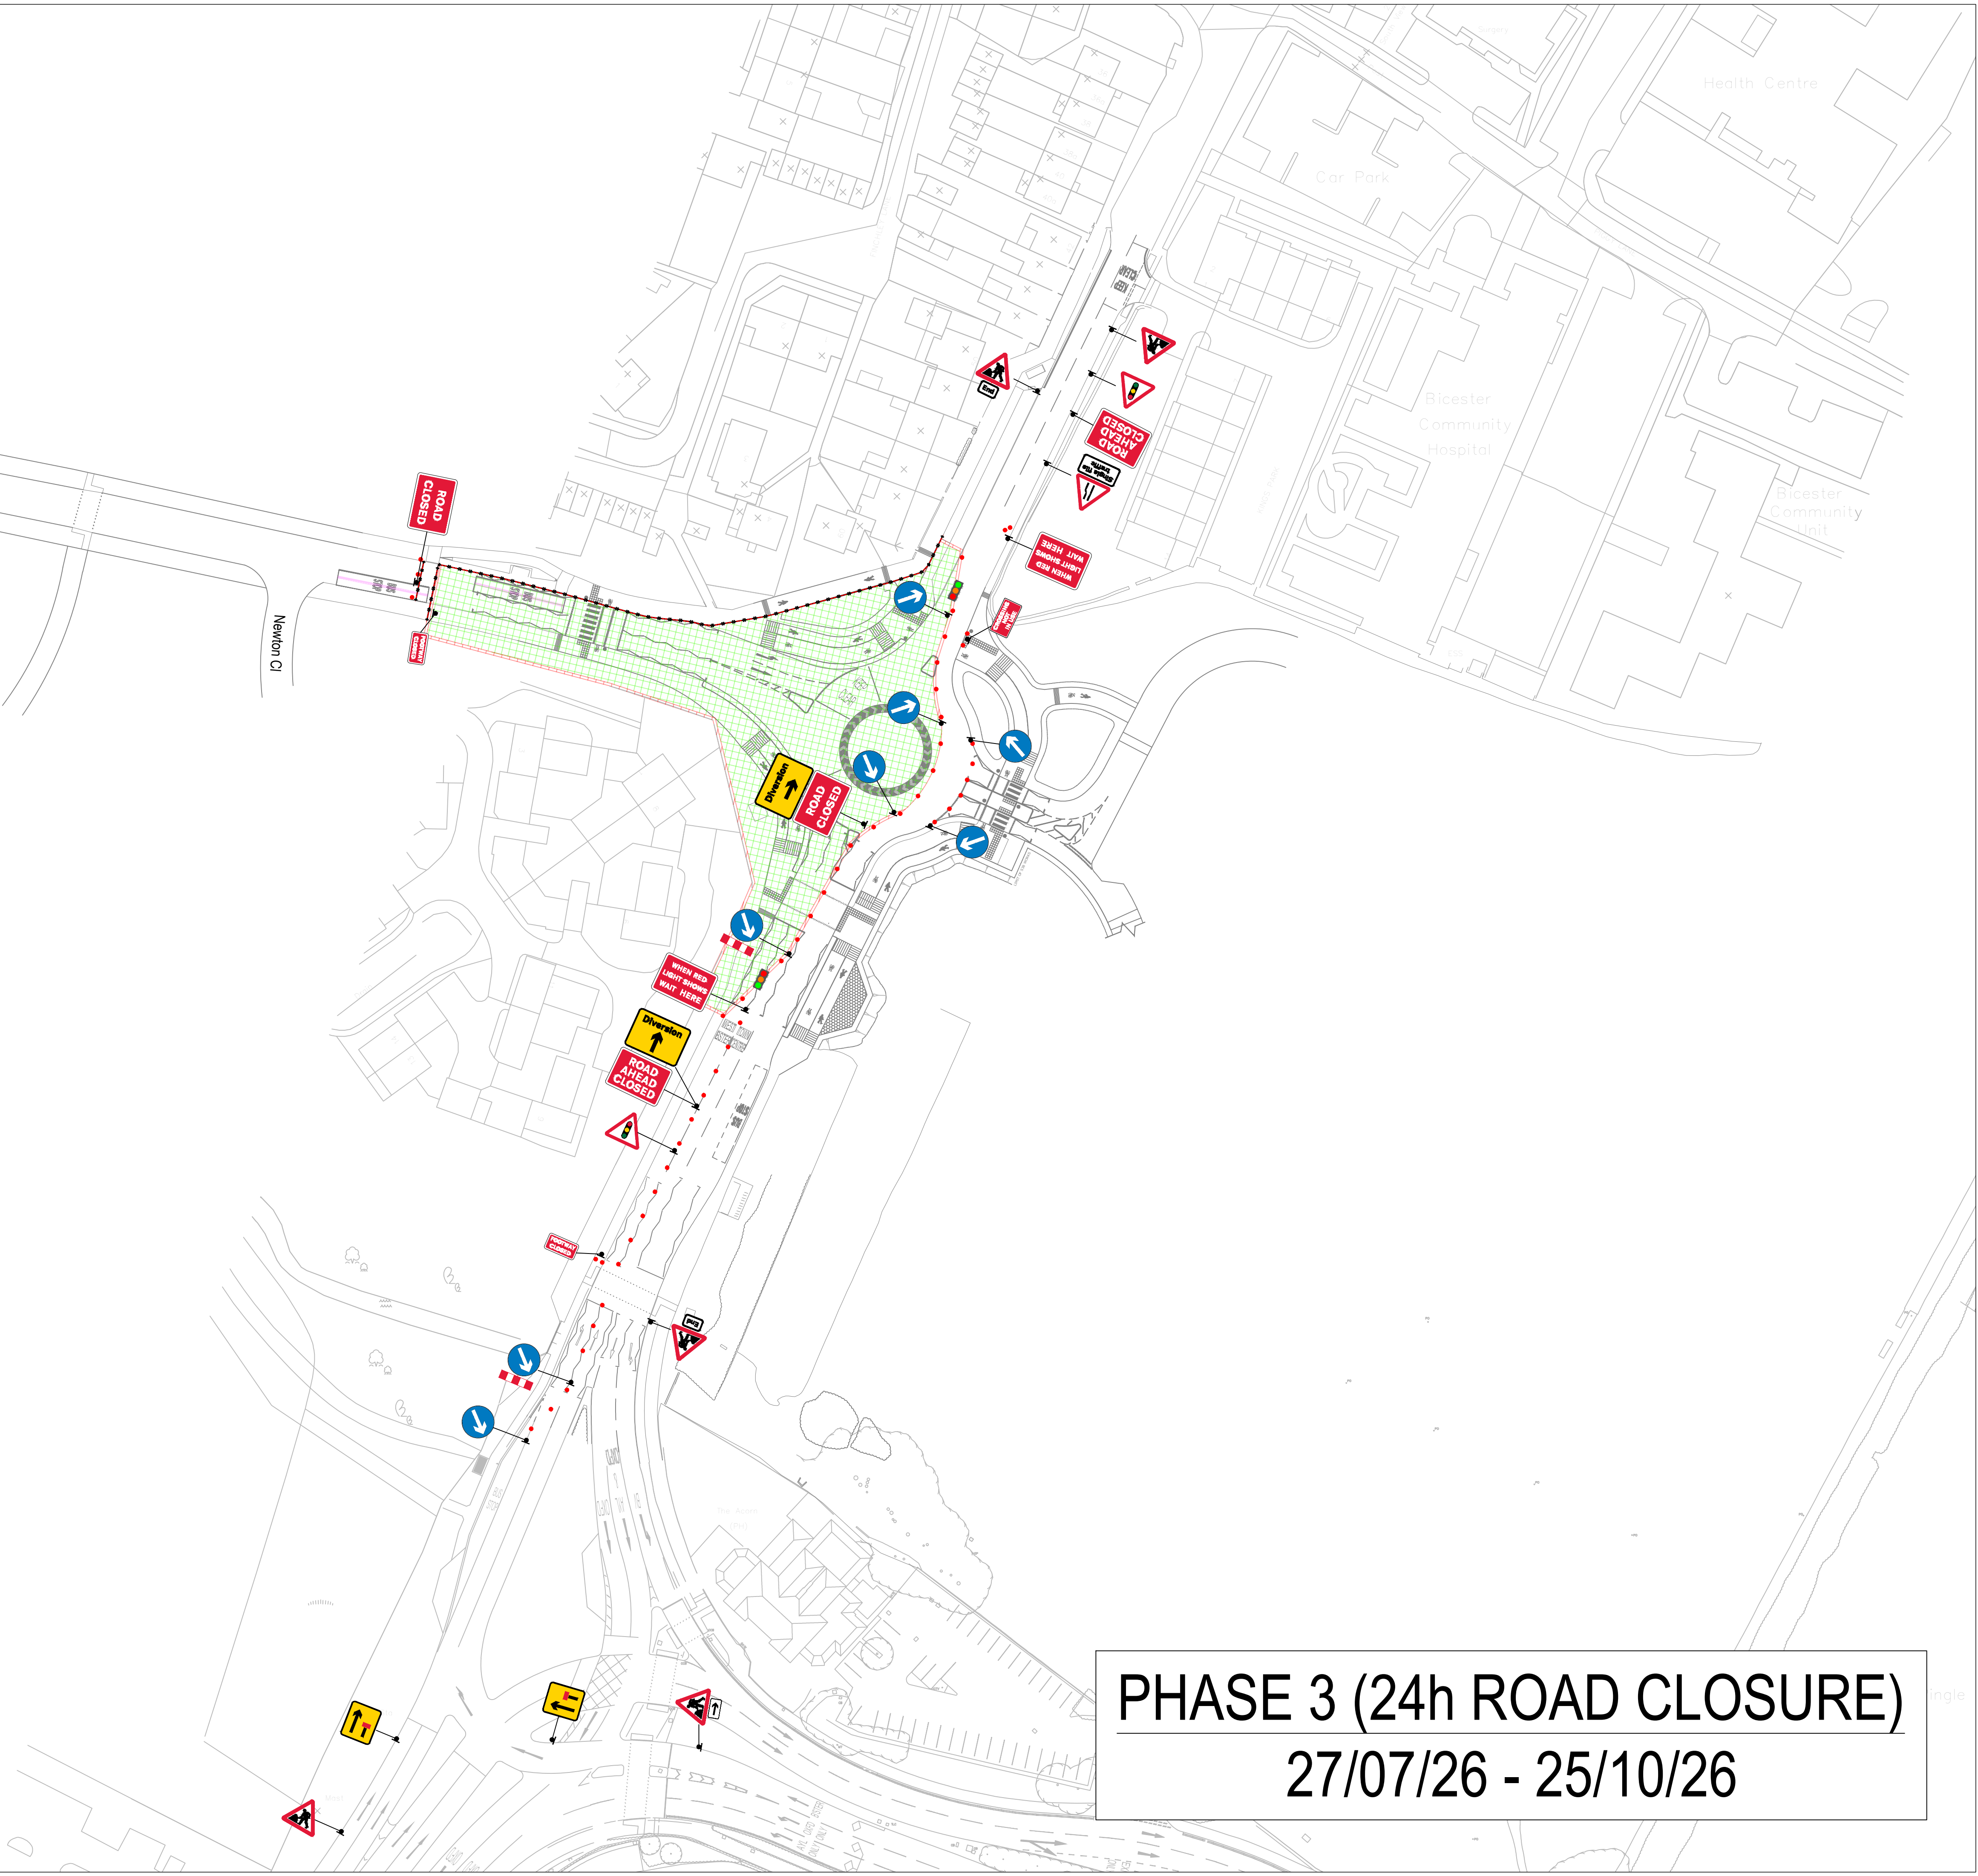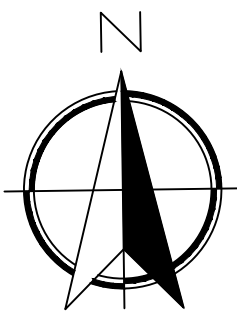

- NOTES:**
- THIS DRAWING IS TO BE READ IN CONJUNCTION WITH ALL RELATED NATTA, ARCHITECTS AND SUB-CONTRACTORS DRAWINGS. IN CASE OF DISCREPANCIES BETWEEN DRAWINGS REFER TO NATTA FOR CLARIFICATION.
  - DO NOT SCALE FROM THIS DRAWING.
  - ALL DIMENSIONS SHOULD BE CHECKED ON SITE.
  - NATTA SHALL HAVE NO RESPONSIBILITY FOR ANY USE MADE OF THIS DOCUMENT OTHER THAN FOR THAT WHICH IT WAS PREPARED AND ISSUED.
  - ANY UNIDENTIFIED HAZARDS DISCOVERED DURING THE PROGRESS OF WORKS ARE TO BE REPORTED IMMEDIATELY TO THE ENGINEER
  - ANY DRAWING ERRORS OR DIVERGENCES SHOULD BE BROUGHT TO THE ATTENTION OF NATTA IMMEDIATELY.
  - ALL TRAFFIC MANAGEMENT TO COMPLY WITH THE TRAFFIC SIGNS MANUAL CHAPTER 8 PT 1.2 & 3 & SAFETY AT STREETWORKS & ROADWORKS, A CODE OF PRACTICE 2013.
  - ALL ROAD MARKINGS AND SIGNS TO BE AS PER THE TRAFFIC SIGNS REGULATIONS AND GENERAL DIRECTIONS 2016.
  - THE TRAFFIC MANAGEMENT ILLUSTRATED, SHALL ONLY BE USED AND IMPLEMENTED WITH APPROVAL FROM THE RELEVANT HIGHWAY AUTHORITY OR SIMILAR AUTHORISING BODY.
  - DUE TO OBSTRUCTIONS, LOCATIONS OF ADVANCE WARNING SIGNS MAY VARY ON SITE.

**Key:**

Work Area

Safety Area

Traffic Sign Direction

Traffic Cones

Pedestrians Barriers

Buss Stop Suspension

|                         |          |                   |        |          |
|-------------------------|----------|-------------------|--------|----------|
| B                       | 26.02.26 | WORK AREA UPDATED | AA     | KM       |
| A                       | 11.07.25 | WORK AREA UPDATED | AA     | KM       |
| 0                       | 30.10.25 | FIRST ISSUE       | AA     | MW       |
| REV:                    | DATE:    | DESCRIPTION:      | DRAWN: | CHECKED: |
| STATUS: FOR INFORMATION |          |                   |        |          |

modern thinking traditional values

T: 01252 851155  
reception@natta.co.uk  
www.natta.co.uk


**Natta Building Company Ltd**  
'Rose Court', Rye Common Lane,  
Crondall, Farnham, Surrey, GU10 5DD

CLIENT: **VALUE RETAIL**

PROJECT AND DRAWING TITLE:  
**BICESTER VILLAGE - S278  
PHASE 3**

|             |                      |          |        |           |
|-------------|----------------------|----------|--------|-----------|
| SCALE:      | PAPER SIZE:          | DATE:    | DRAWN: | CHECKED:  |
| N.T.S.      | A0                   | 30.10.25 | AA     | MW        |
| DRAWING NO: | NATTA-C6620-D-502-P3 |          |        | REVISION: |
|             |                      |          |        | B         |



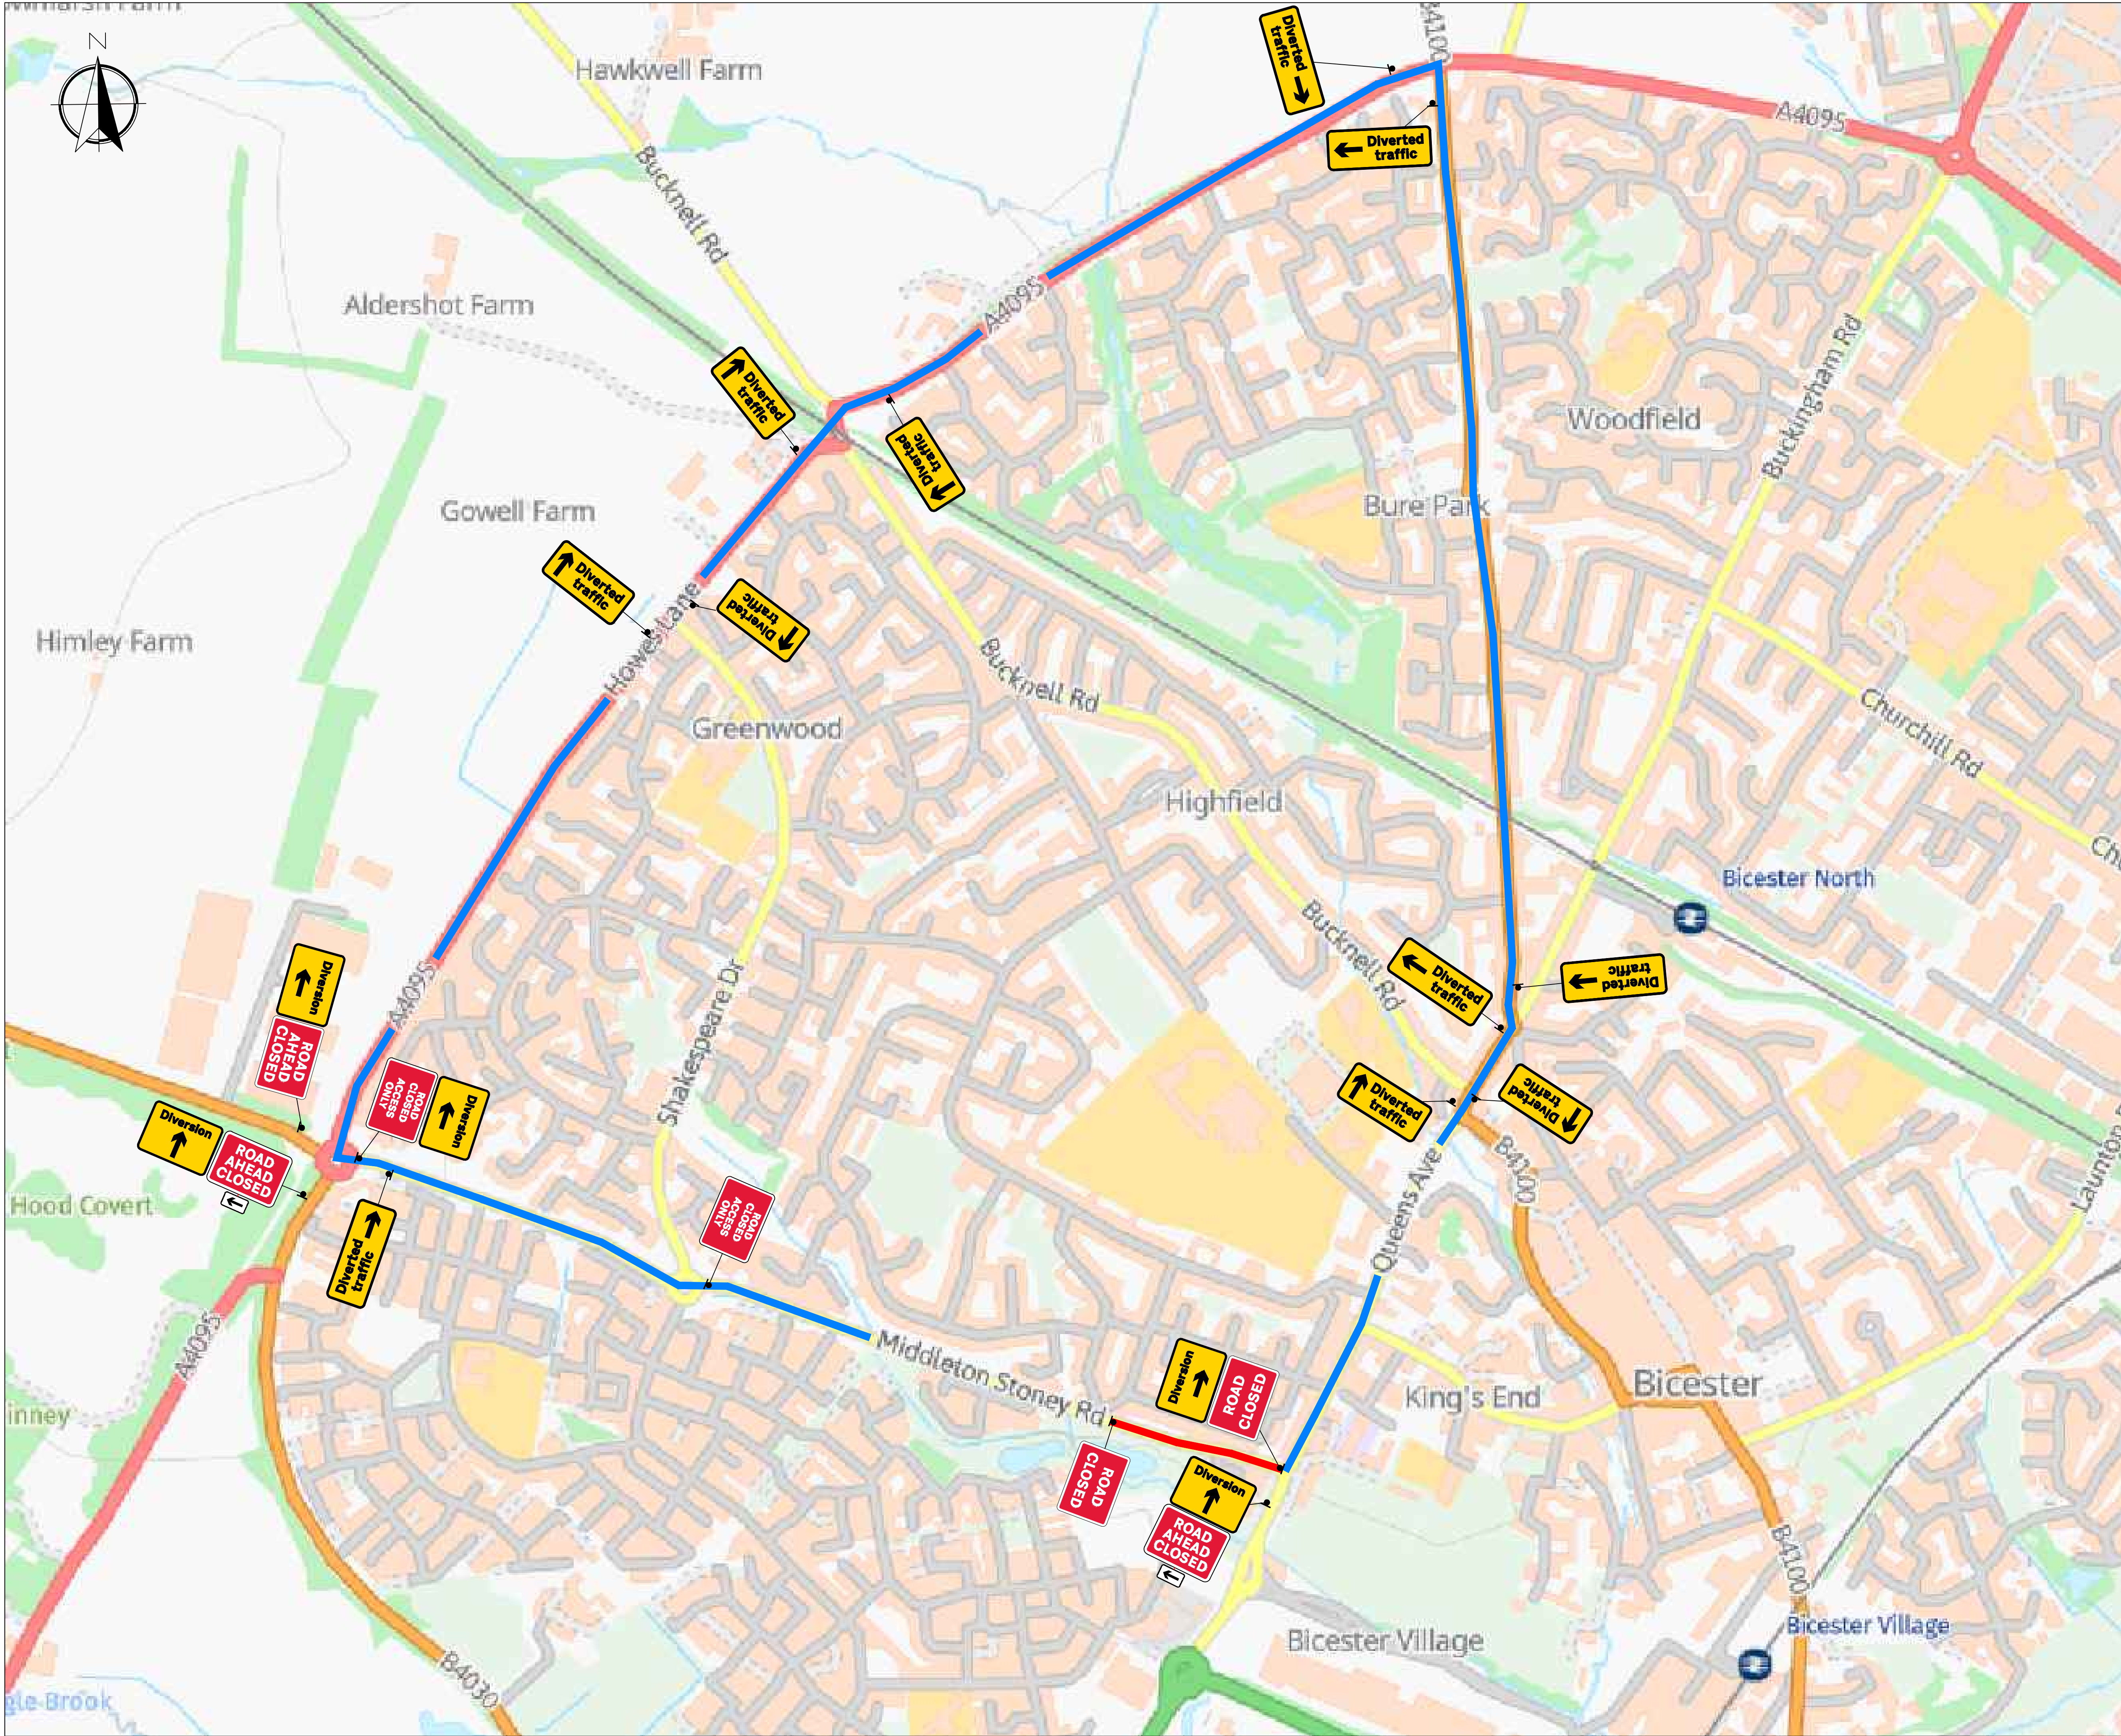

- NOTES:
1. THIS DRAWING IS TO BE READ IN CONJUNCTION WITH ALL RELATED NATTA, ARCHITECTS AND SUB-CONTRACTORS DRAWINGS. IN CASE OF DISCREPANCIES BETWEEN DRAWINGS REFER TO NATTA FOR CLARIFICATION.
  2. DO NOT SCALE FROM THIS DRAWING.
  3. ALL DIMENSIONS SHOULD BE CHECKED ON SITE.
  4. NATTA SHALL HAVE NO RESPONSIBILITY FOR ANY USE MADE OF THIS DOCUMENT OTHER THAN FOR THAT WHICH IT WAS PREPARED AND ISSUED.
  5. ANY UNIDENTIFIED HAZARDS DISCOVERED DURING THE PROGRESS OF WORKS ARE TO BE REPORTED IMMEDIATELY TO THE ENGINEER
  6. ANY DRAWING ERRORS OR DIVERGENCES SHOULD BE BROUGHT TO THE ATTENTION OF NATTA IMMEDIATELY.
  7. ALL TRAFFIC MANAGEMENT TO COMPLY WITH THE TRAFFIC SIGNS MANUAL CHAPTER 8 PT 1.2 & 3 & SAFETY AT STREETWORKS & ROADWORKS, A CODE OF PRACTICE 2013.
  8. ALL ROAD MARKINGS AND SIGNS TO BE AS PER THE TRAFFIC SIGNS REGULATIONS AND GENERAL DIRECTIONS 2016.
  9. THE TRAFFIC MANAGEMENT ILLUSTRATED, SHALL ONLY BE USED AND IMPLEMENTED WITH APPROVAL FROM THE RELEVANT HIGHWAY AUTHORITY OR SIMILAR AUTHORISING BODY.
  10. DUE TO OBSTRUCTIONS, LOCATIONS OF ADVANCE WARNING SIGNS MAY VARY ON SITE.
  11. SIGN DIAGRAM 7001-3, WILL BE INSTALLED PRIOR TO THE INSTALLATION AND REMOVAL OF ROADWORKS.



Key:

Diversion Route

Area Impacted

|                         |          |                 |        |          |
|-------------------------|----------|-----------------|--------|----------|
| 0                       | 21.11.25 | FOR INFORMATION | AA     | HR       |
| REV:                    | DATE:    | DESCRIPTION:    | DRAWN: | CHECKED: |
| STATUS: FOR INFORMATION |          |                 |        |          |

**NATTA**  
modern thinking traditional values



T: 01252 851155  
reception@natta.co.uk  
www.natta.co.uk

Natta Building Company Ltd  
'Rose Court', Rye Common Lane,  
Crondall, Farnham, Surrey, GU10 5DD

50 YEARS  
OF  
CONSTRUCTION


| VALUE RETAIL                                                                     |                        |          |        |           |
|----------------------------------------------------------------------------------|------------------------|----------|--------|-----------|
| PROJECT AND DRAWING TITLE:<br>BICESTER VILLAGE - S278<br>PHASE 3 DIVERSION ROUTE |                        |          |        |           |
| SCALE:                                                                           | PAPER SIZE:            | DATE:    | DRAWN: | CHECKED:  |
| N.T.S.                                                                           | A1                     | 21.11.25 | AA     | HR        |
| DRAWING NO:                                                                      | NATTA-C6620-D-505-P3DR |          |        | REVISION: |
|                                                                                  |                        |          |        | 0         |




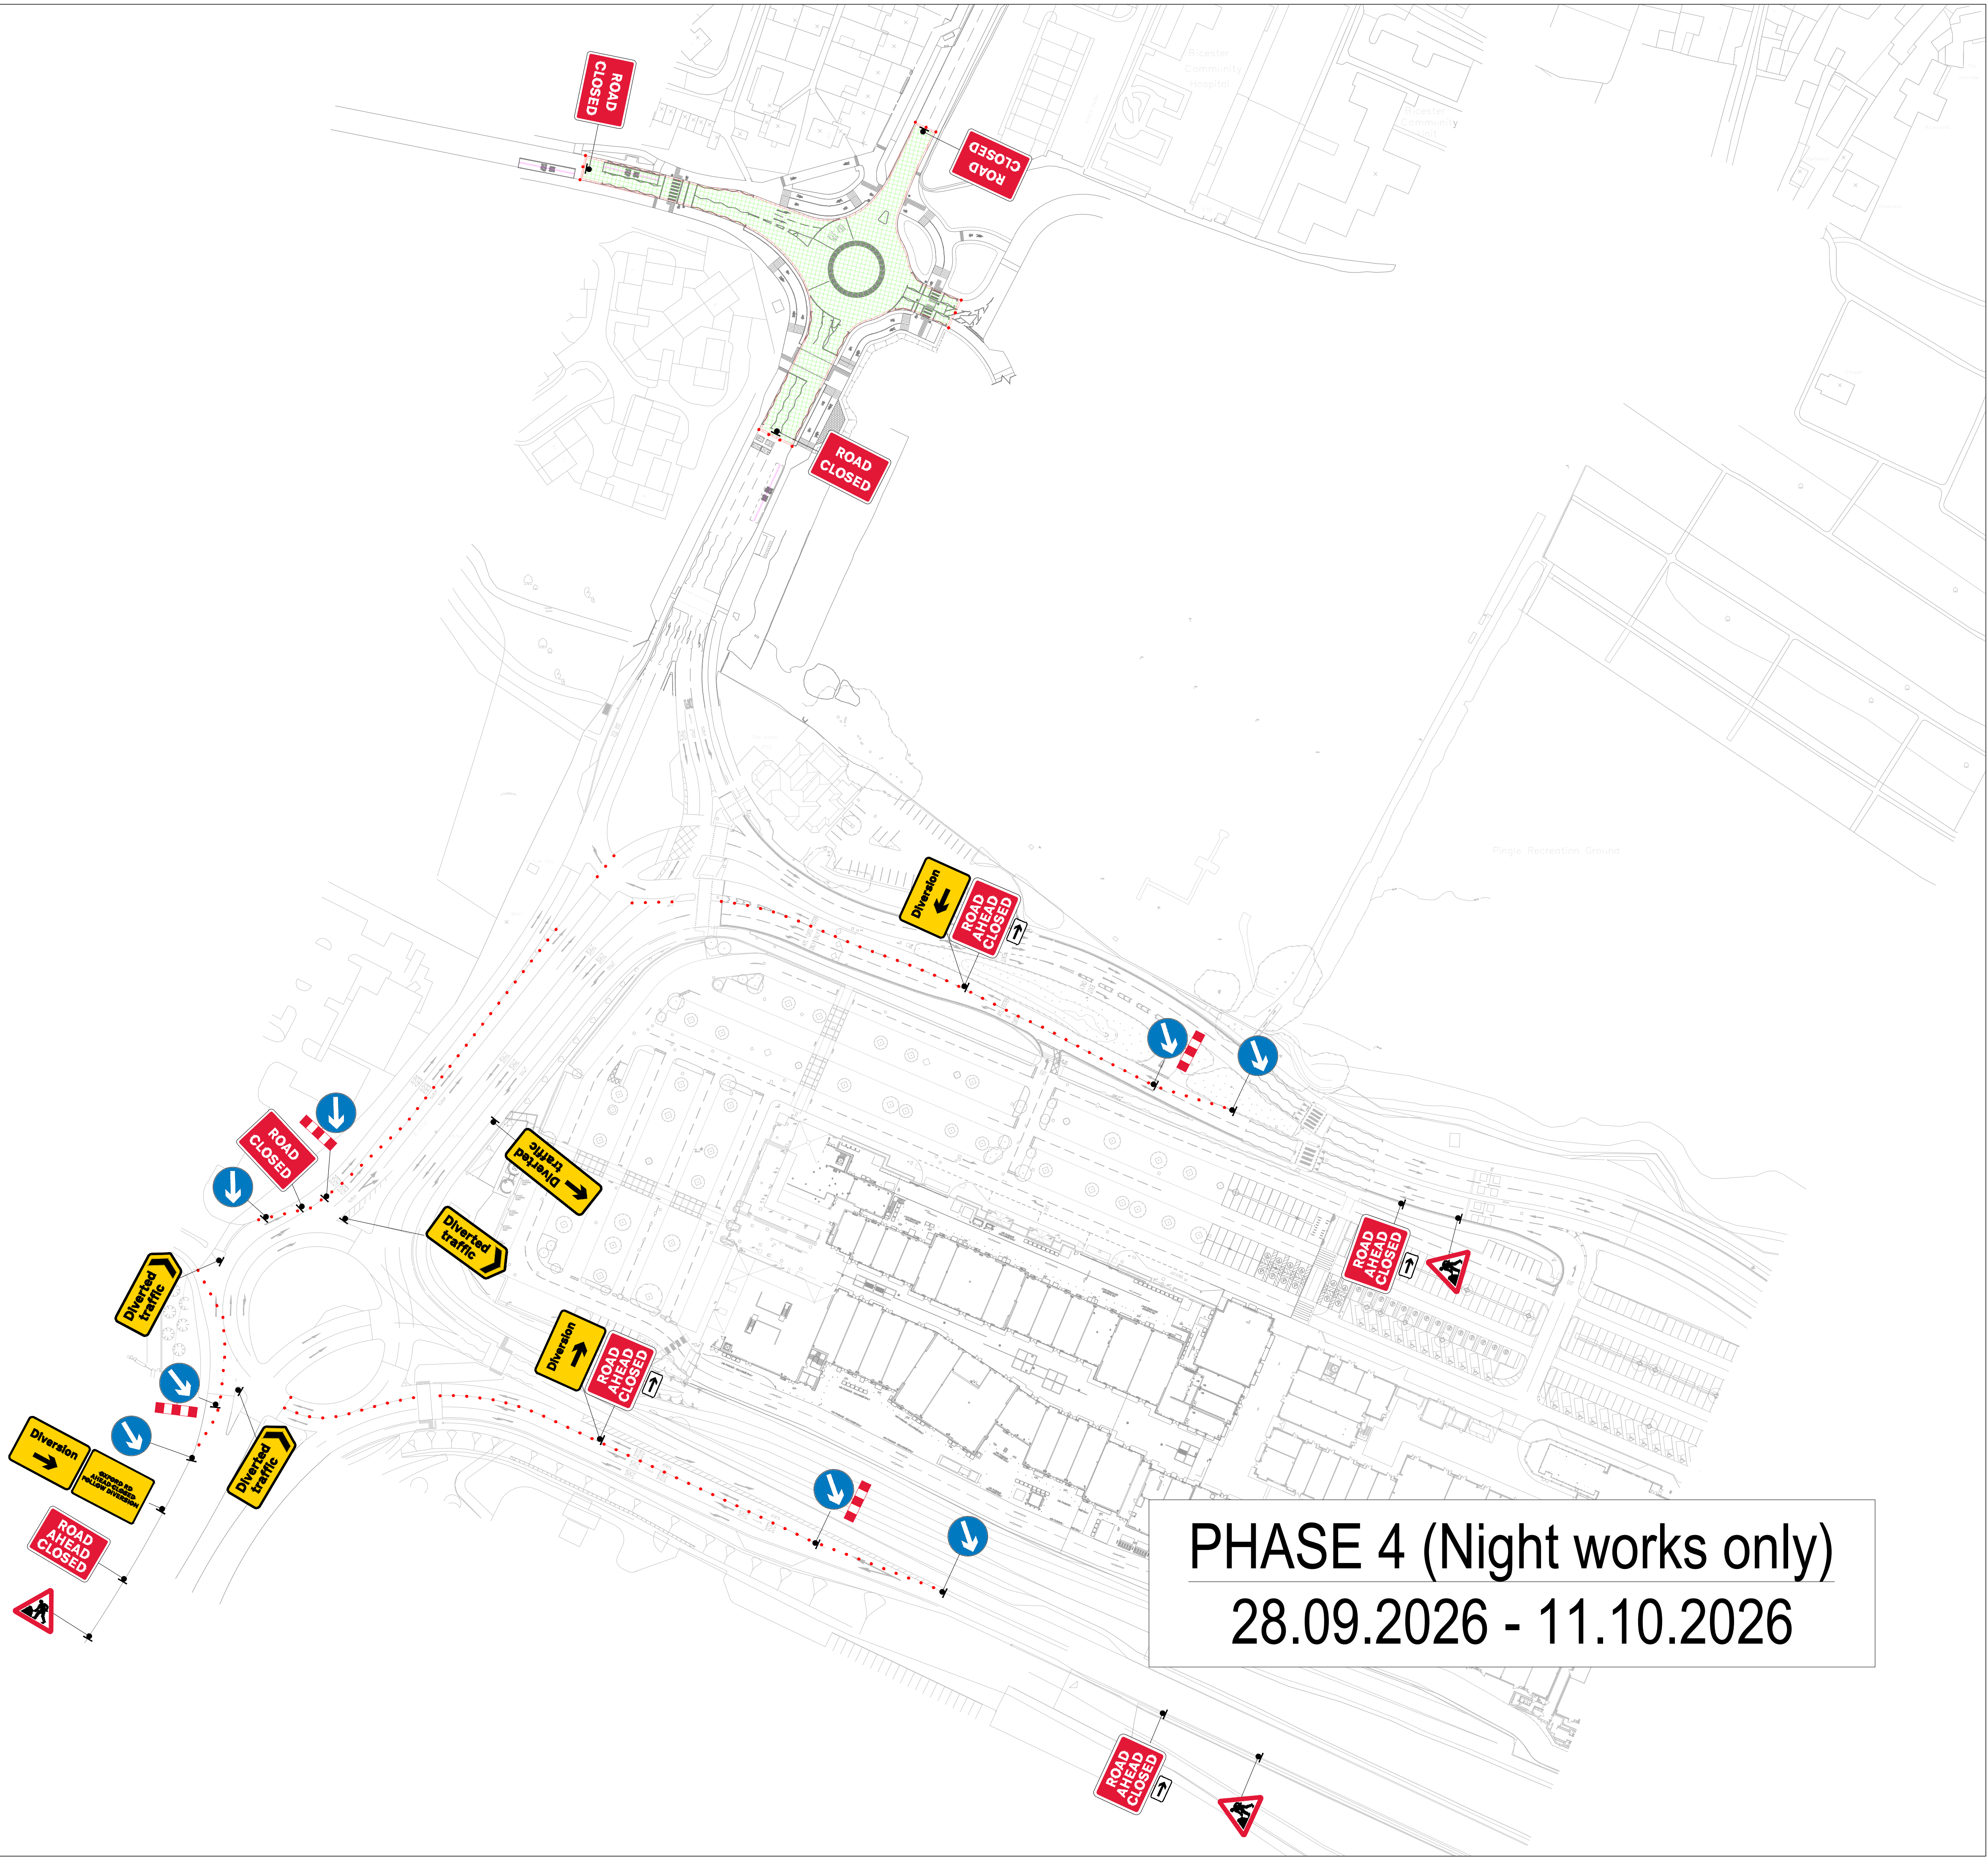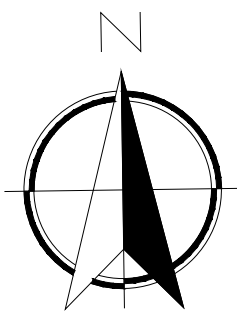

- NOTES:
1. THIS DRAWING IS TO BE READ IN CONJUNCTION WITH ALL RELATED NATTA, ARCHITECTS AND SUB-CONTRACTORS DRAWINGS. IN CASE OF DISCREPANCIES BETWEEN DRAWINGS REFER TO NATTA FOR CLARIFICATION.
  2. DO NOT SCALE FROM THIS DRAWING.
  3. ALL DIMENSIONS SHOULD BE CHECKED ON SITE.
  4. NATTA SHALL HAVE NO RESPONSIBILITY FOR ANY USE MADE OF THIS DOCUMENT OTHER THAN FOR THAT WHICH IT WAS PREPARED AND ISSUED.
  5. ANY UNIDENTIFIED HAZARDS DISCOVERED DURING THE PROGRESS OF WORKS ARE TO BE REPORTED IMMEDIATELY TO THE ENGINEER
  6. ANY DRAWING ERRORS OR DIVERGENCES SHOULD BE BROUGHT TO THE ATTENTION OF NATTA IMMEDIATELY.
  7. ALL TRAFFIC MANAGEMENT TO COMPLY WITH THE TRAFFIC SIGNS MANUAL CHAPTER 8 PT 1.2 & 3 & SAFETY AT STREETWORKS & ROADWORKS, A CODE OF PRACTICE 2013.
  8. ALL ROAD MARKINGS AND SIGNS TO BE AS PER THE TRAFFIC SIGNS REGULATIONS AND GENERAL DIRECTIONS 2016.
  9. THE TRAFFIC MANAGEMENT ILLUSTRATED, SHALL ONLY BE USED AND IMPLEMENTED WITH APPROVAL FROM THE RELEVANT HIGHWAY AUTHORITY OR SIMILAR AUTHORISING BODY.
  10. DUE TO OBSTRUCTIONS, LOCATIONS OF ADVANCE WARNING SIGNS MAY VARY ON SITE.

Key:

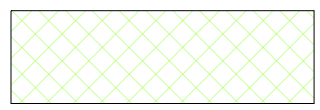Work Area

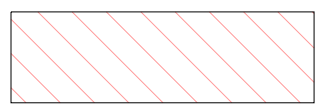Safety Area

Traffic Sign Direction

Traffic Cones

Pedestrians Barriers

Buss Stop Suspension

|                         |          |              |        |          |
|-------------------------|----------|--------------|--------|----------|
| 0                       | 30.10.25 | FIRST ISSUE  | AA     | MW       |
| REV:                    | DATE:    | DESCRIPTION: | DRAWN: | CHECKED: |
| STATUS: FOR INFORMATION |          |              |        |          |



modern thinking traditional values

T: 01252 851155  
reception@natta.co.uk  
www.natta.co.uk


Natta Building Company Ltd  
'Rose Court', Rye Common Lane,  
Crondall, Farnham, Surrey, GU10 5DD



|                            |                                    |
|----------------------------|------------------------------------|
| CLIENT:                    | VALUE RETAIL                       |
| PROJECT AND DRAWING TITLE: | BICESTER VILLAGE - S278<br>PHASE 4 |

|               |                      |          |                |           |             |
|---------------|----------------------|----------|----------------|-----------|-------------|
| SCALE: N.T.S. | PAPER: A0            | SIZE: A0 | DATE: 30.10.25 | DRAWN: AA | CHECKED: MW |
| DRAWING NO:   | NATTA-C6620-D-504-P4 |          |                |           | REVISION: 0 |



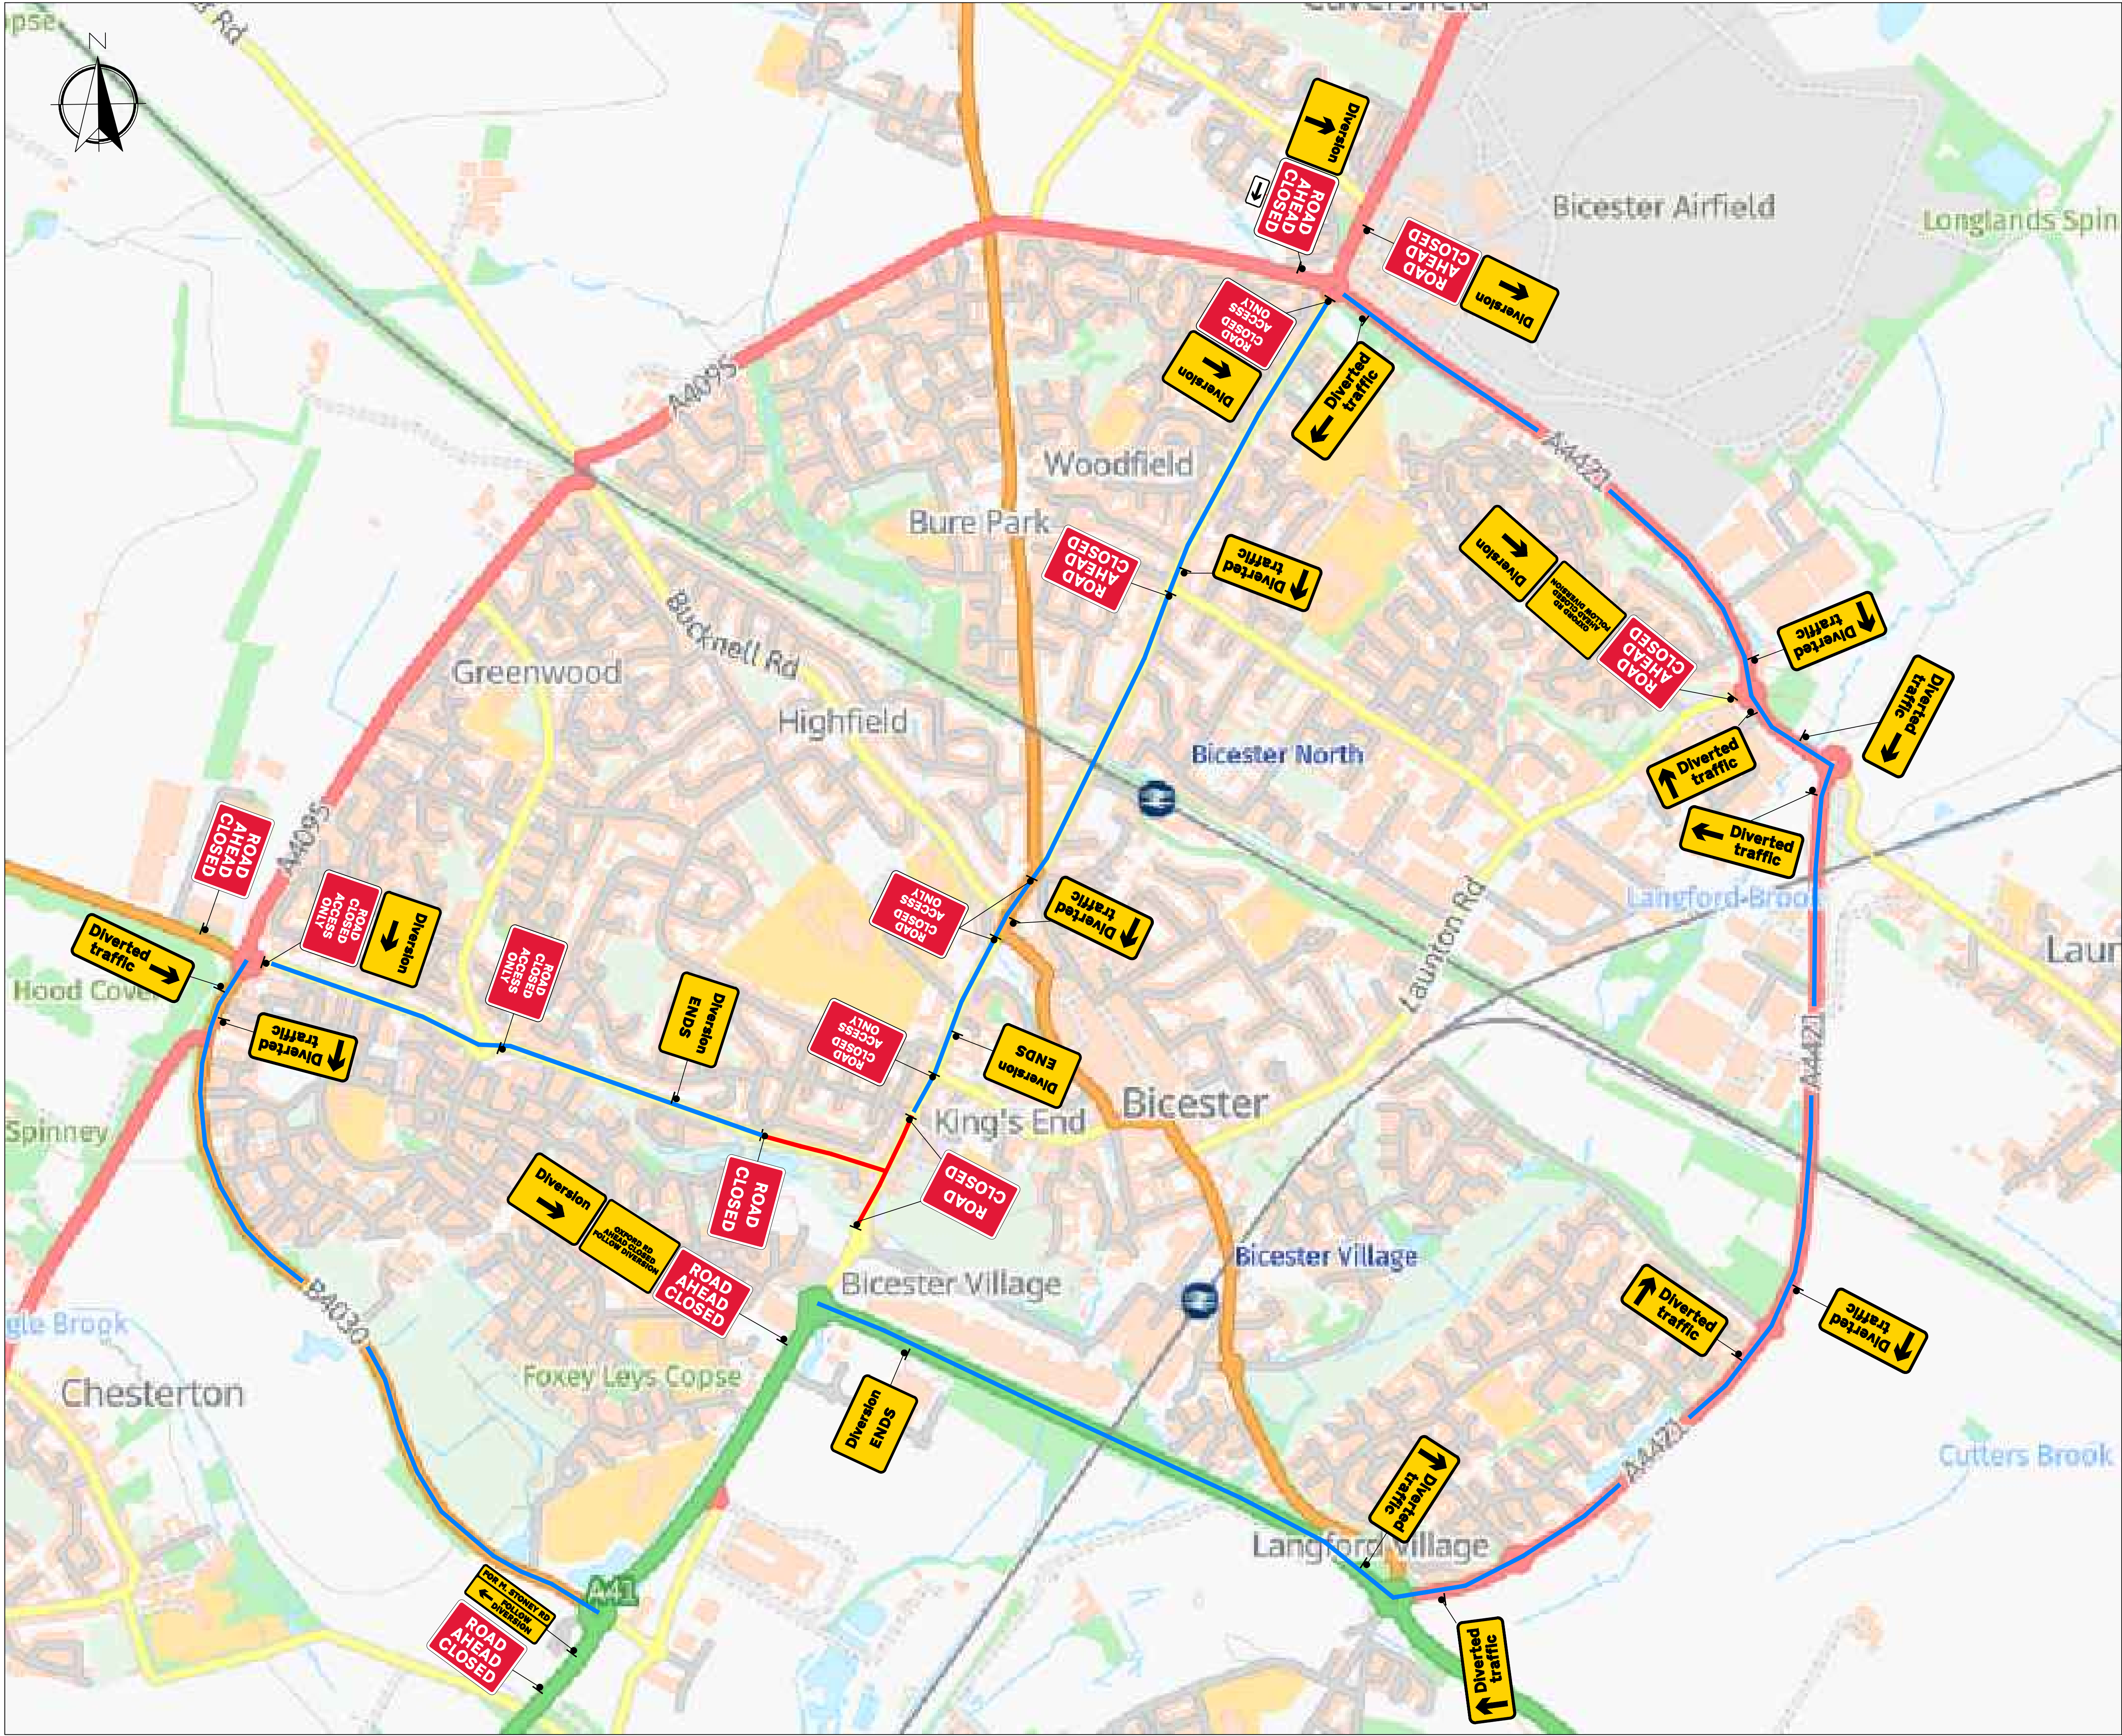

- NOTES:
1. THIS DRAWING IS TO BE READ IN CONJUNCTION WITH ALL RELATED NATTA, ARCHITECTS AND SUB-CONTRACTORS DRAWINGS. IN CASE OF DISCREPANCIES BETWEEN DRAWINGS REFER TO NATTA FOR CLARIFICATION.
  2. DO NOT SCALE FROM THIS DRAWING.
  3. ALL DIMENSIONS SHOULD BE CHECKED ON SITE.
  4. NATTA SHALL HAVE NO RESPONSIBILITY FOR ANY USE MADE OF THIS DOCUMENT OTHER THAN FOR THAT WHICH IT WAS PREPARED AND ISSUED.
  5. ANY UNIDENTIFIED HAZARDS DISCOVERED DURING THE PROGRESS OF WORKS ARE TO BE REPORTED IMMEDIATELY TO THE ENGINEER
  6. ANY DRAWING ERRORS OR DIVERGENCES SHOULD BE BROUGHT TO THE ATTENTION OF NATTA IMMEDIATELY.
  7. ALL TRAFFIC MANAGEMENT TO COMPLY WITH THE TRAFFIC SIGNS MANUAL CHAPTER 8 PT 1.2 & 3 & SAFETY AT STREETWORKS & ROADWORKS, A CODE OF PRACTICE 2013.
  8. ALL ROAD MARKINGS AND SIGNS TO BE AS PER THE TRAFFIC SIGNS REGULATIONS AND GENERAL DIRECTIONS 2016.
  9. THE TRAFFIC MANAGEMENT ILLUSTRATED, SHALL ONLY BE USED AND IMPLEMENTED WITH APPROVAL FROM THE RELEVANT HIGHWAY AUTHORITY OR SIMILAR AUTHORISING BODY.
  10. DUE TO OBSTRUCTIONS, LOCATIONS OF ADVANCE WARNING SIGNS MAY VARY ON SITE.
  11. SIGN DIAGRAM 7001-3, WILL BE INSTALLED PRIOR TO THE INSTALLATION AND REMOVAL OF ROADWORKS.



Key:

Diversion Route

Area Impacted

|                         |          |                 |        |          |
|-------------------------|----------|-----------------|--------|----------|
| 0                       | 21.11.25 | FOR INFORMATION | AA     | HR       |
| REV:                    | DATE:    | DESCRIPTION:    | DRAWN: | CHECKED: |
| STATUS: FOR INFORMATION |          |                 |        |          |

**NATTA**  
modern thinking traditional values

T: 01252 851155  
reception@natta.co.uk  
www.natta.co.uk

Natta Building Company Ltd  
"Rose Court", Rye Common Lane,  
Crandall, Farnham, Surrey, GU10 5DD

50  
YEARS  
OF  
SERVICE

| VALUE RETAIL                                                                     |             |          |        |          |
|----------------------------------------------------------------------------------|-------------|----------|--------|----------|
| PROJECT AND DRAWING TITLE:<br>BICESTER VILLAGE - S278<br>PHASE 4 DIVERSION ROUTE |             |          |        |          |
| SCALE:                                                                           | PAPER SIZE: | DATE:    | DRAWN: | CHECKED: |
| N.T.S.                                                                           | A1          | 21.11.25 | AA     | HR       |
| DRAWING NO:                                                                      | REVISION:   |          |        |          |
| NATTA-C6620-D-504-P4DR                                                           | 0           |          |        |          |